

R 44 E

BK 05 5-58

A Portion of NW 1/4 Section 19



M-MARSHALL TRACT
N-NORTHERN ADDITION
P-PEOPLE'S ADDITION
DOC #160895

Traveled Road or Trail (Loc approx)

(M) INDICATES CAD MEASURED

T 19 N

NOTE:
THIS PLAT IS FOR ASSESSMENT USE ONLY, AND DOES NOT REPRESENT A SURVEY. NO LIABILITY IS ASSUMED AS TO THE ACCURACY OF THE DATA DELINEATED HEREON. USE OF THIS PLAT FOR OTHER THAN ASSESSMENT PURPOSES IS FORBIDDEN UNLESS APPROVED BY THE DEPT. OF TAXATION. DIVISION OF ASSESSMENT STANDARDS.

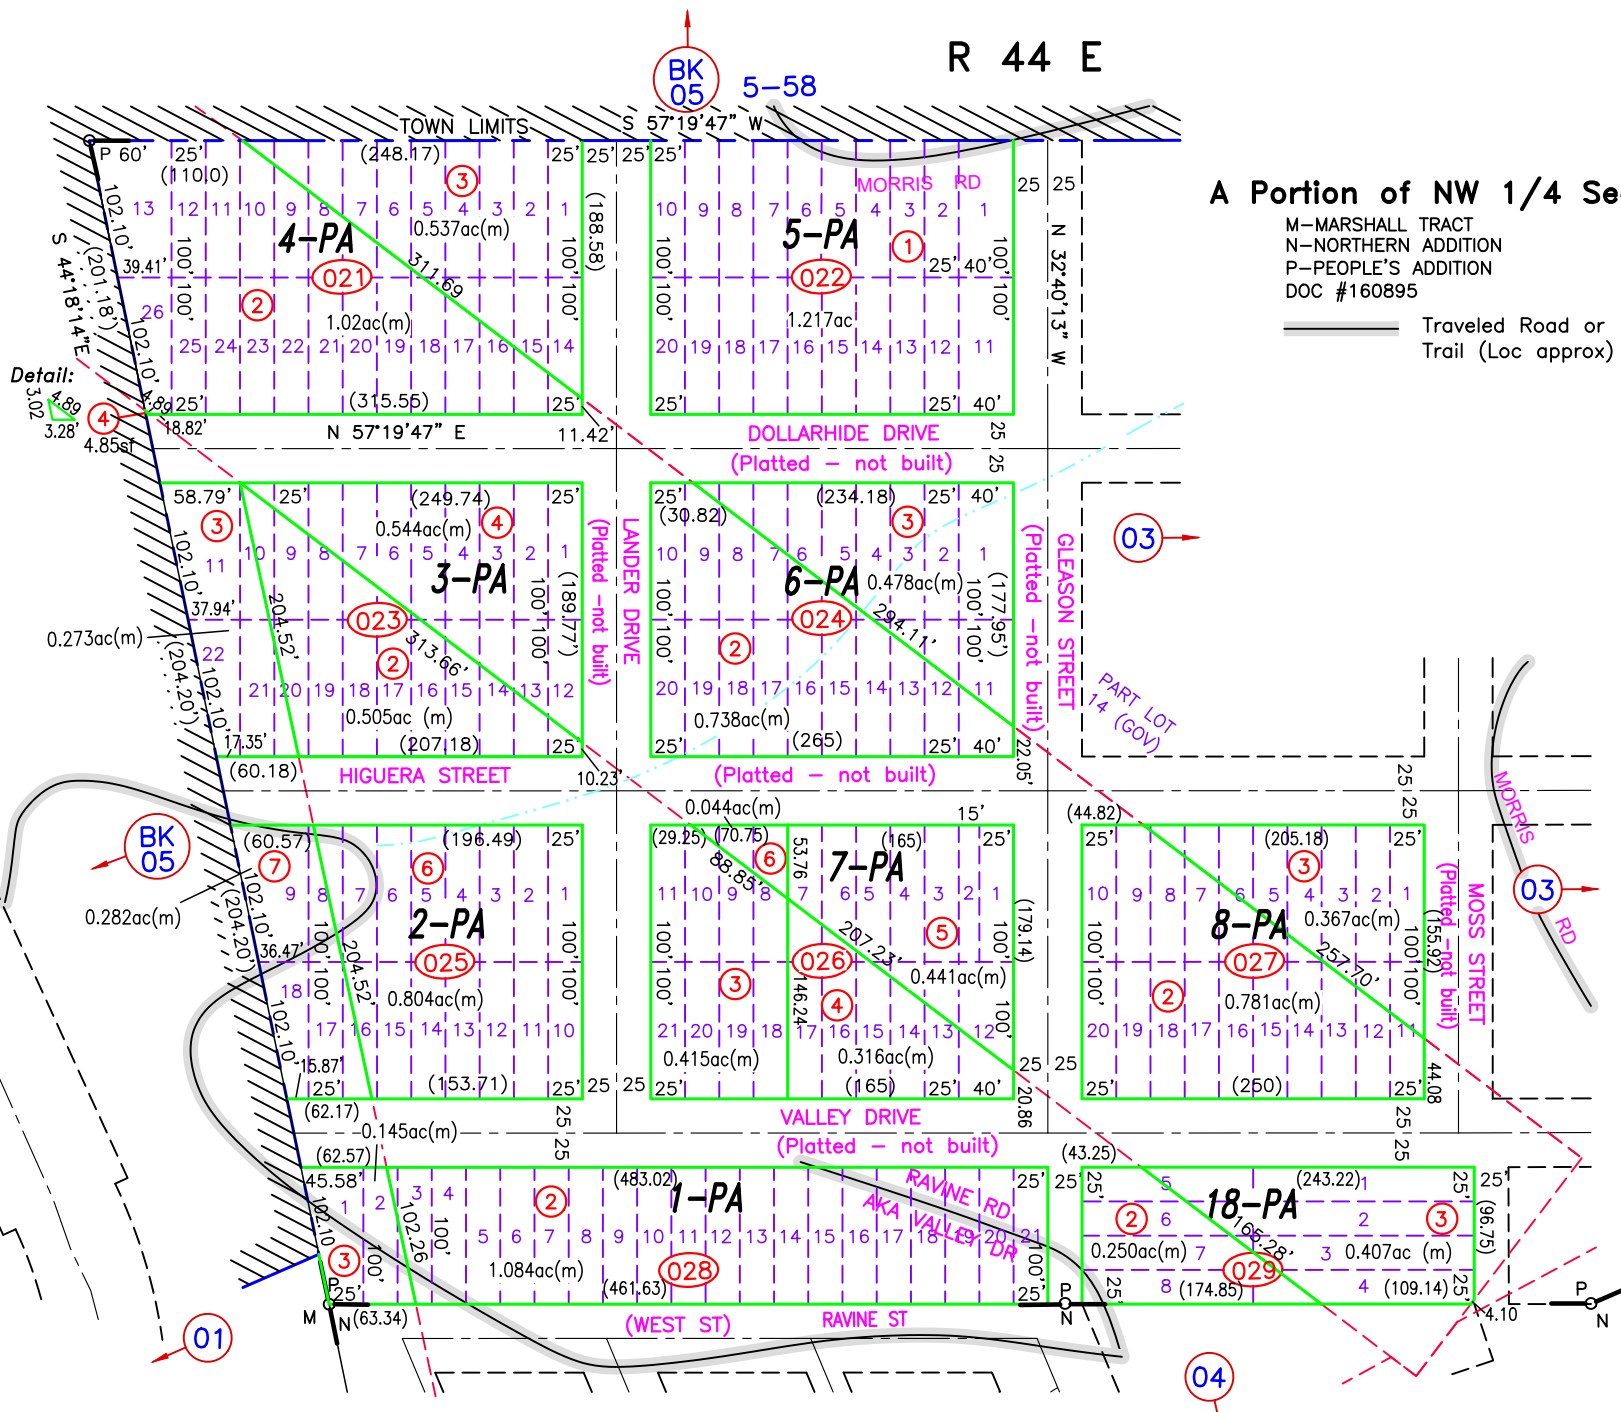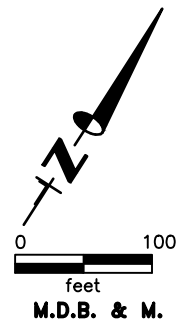

REVIEWED AND REVISED MINING CLAIM LOCATIONS, SOME ACREAGE REVISIONS, PARCELS SPLIT ALONG CLAIM BOUNDARIES: 001-021-01 SPLIT TO 001-021-02, 03, 04; 001-023-01 SPLIT TO 001-023-02, 03, 04; 001-024-01 SPLIT TO 001-024-02, 03; 001-026-01 SPLIT TO 001-026-03, 06; 001-026-02 SPLIT TO 001-026-04, 05; 001-027-01 SPLIT TO 001-027-02, 03; 001-028-01 SPLIT TO 001-280-02, 013; 06/10/22 NJW

Austin
LANDER COUNTY