



01-33  
ZONING MAP

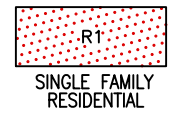


**A Portion of Section 29**  
 E—EASTERN ADDITION  
 U—UNION ADDITION  
 UA—UPPER AUSTIN  
 DOC #160895

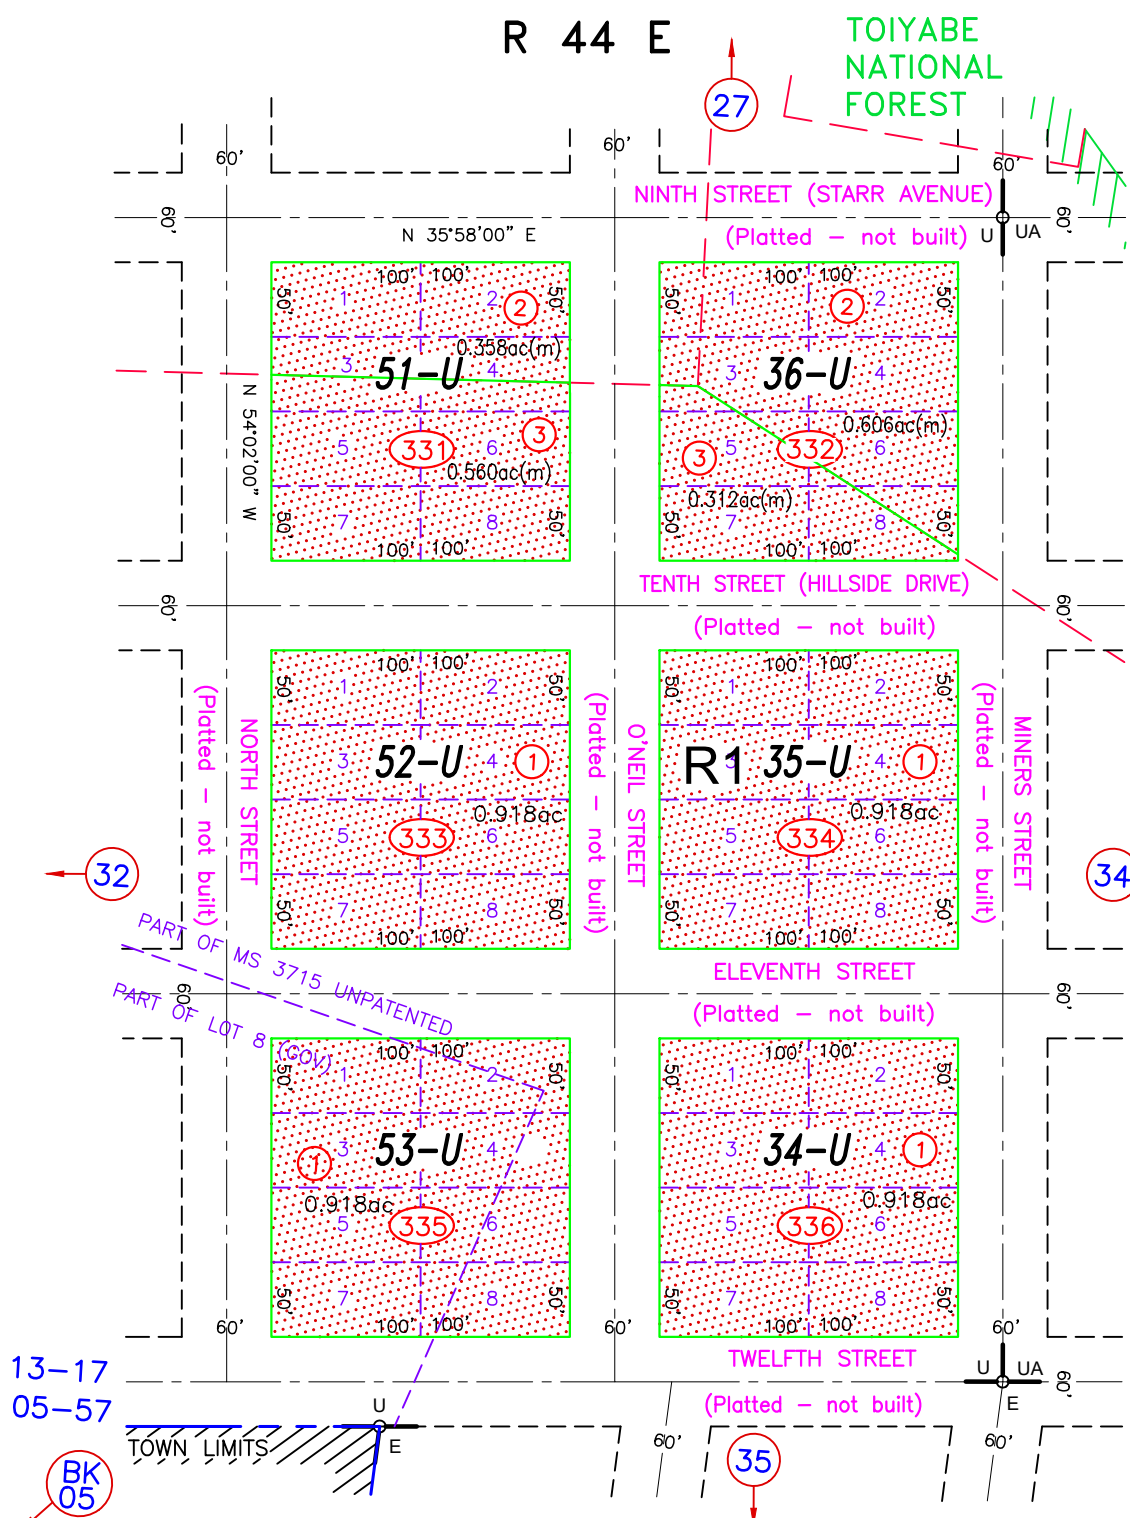

T 19 N

**NOTE:**  
 THIS PLAT IS FOR ASSESSMENT USE ONLY,  
 AND DOES NOT REPRESENT A SURVEY. NO  
 LIABILITY IS ASSUMED AS TO THE ACCURACY  
 OF THE DATA DELINEATED HEREON. USE OF  
 THIS PLAT FOR OTHER THAN ASSESSMENT  
 PURPOSES IS FORBIDDEN UNLESS APPROVED  
 BY THE DEPT. OF TAXATION.

(M) INDICATES CAD MEASURED

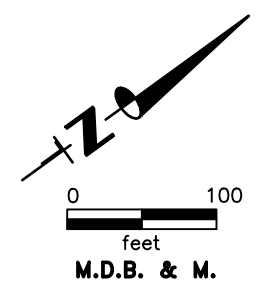

13-17  
05-57  
BK  
05

REVIEWED AND REVISED MINING CLAIM LOCATIONS, PARCELS SPLIT ALONG MINING CLAIMS:  
 001-331-01 TO 02, 03; 001-332-01 TO 02, 03; 05/15/21 NJW

**Austin**  
**LANDER COUNTY**