


01-36
ZONING MAP

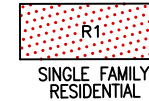

13-17
05-57 BK 05

R 44 E

TOIYABE
NATIONAL
FOREST


A Portion of Section 29

E-EASTERN ADDITION
DOC #160895

Traveled Road or Trail (Loc approx)


T 19 N

BK 05

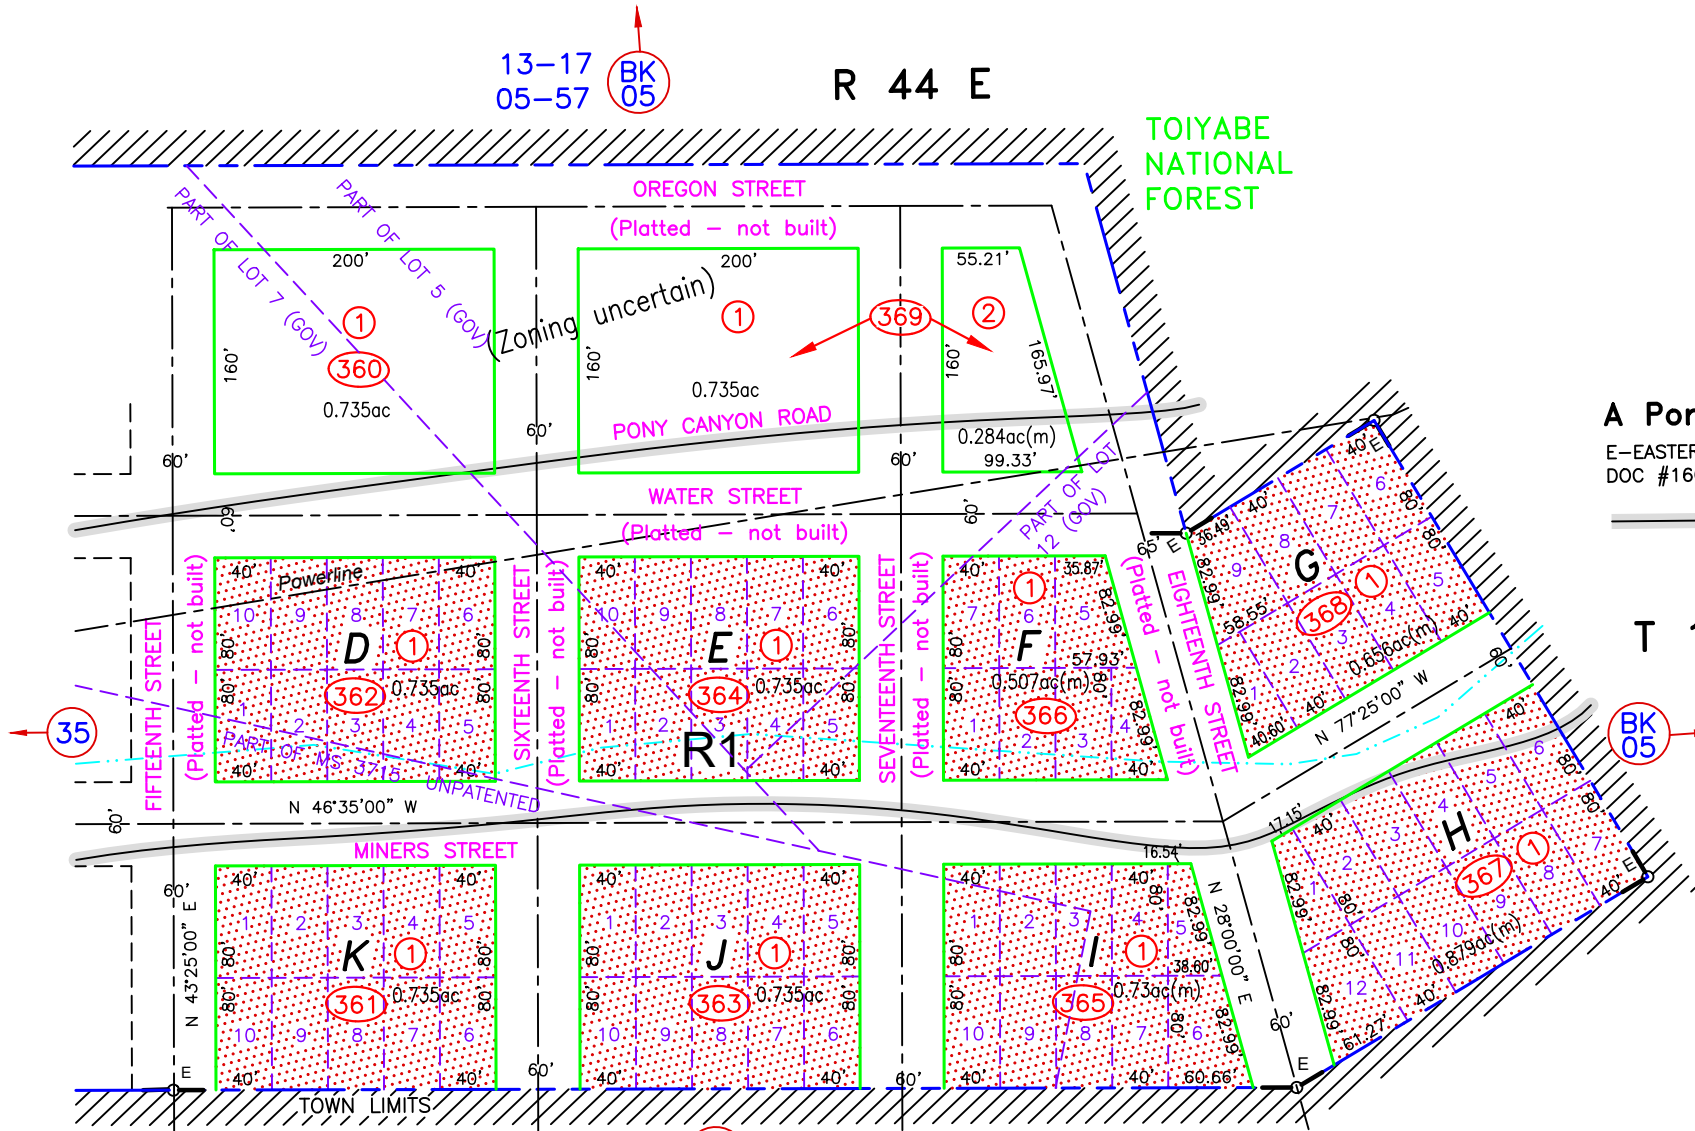

NOTE:
THIS PLAT IS FOR ASSESSMENT USE ONLY, AND DOES NOT REPRESENT A SURVEY. NO LIABILITY IS ASSUMED AS TO THE ACCURACY OF THE DATA DELINEATED HEREON. USE OF THIS PLAT FOR OTHER THAN ASSESSMENT PURPOSES IS FORBIDDEN UNLESS APPROVED BY THE DEPARTMENT OF TAXATION, DIVISION OF ASSESSMENT STANDARDS.

(M) INDICATES CAD MEASURED

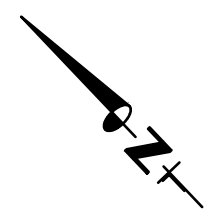

M.D.B. & M.

REVIEWED AND REVISED MINING CLAIM LOCATIONS, NEW PARCELS
001-360-01, 001-369-01, 02, FROM DOC #160895, NO PLATTED
BLOCK NUMBER ASSIGNED; 05/15/21 NJW

Austin
LANDER COUNTY