


NOTE:
THIS PLAT IS FOR ASSESSMENT USE ONLY, AND DOES NOT REPRESENT A SURVEY. NO LIABILITY IS ASSUMED AS TO THE ACCURACY OF THE DATA DELINEATED HEREON. USE OF THIS PLAT FOR OTHER THAN ASSESSMENT PURPOSES IS FORBIDDEN UNLESS APPROVED BY THE DEPT. OF TAXATION, DIVISION OF ASSESSMENT STANDARDS.


R 45 E

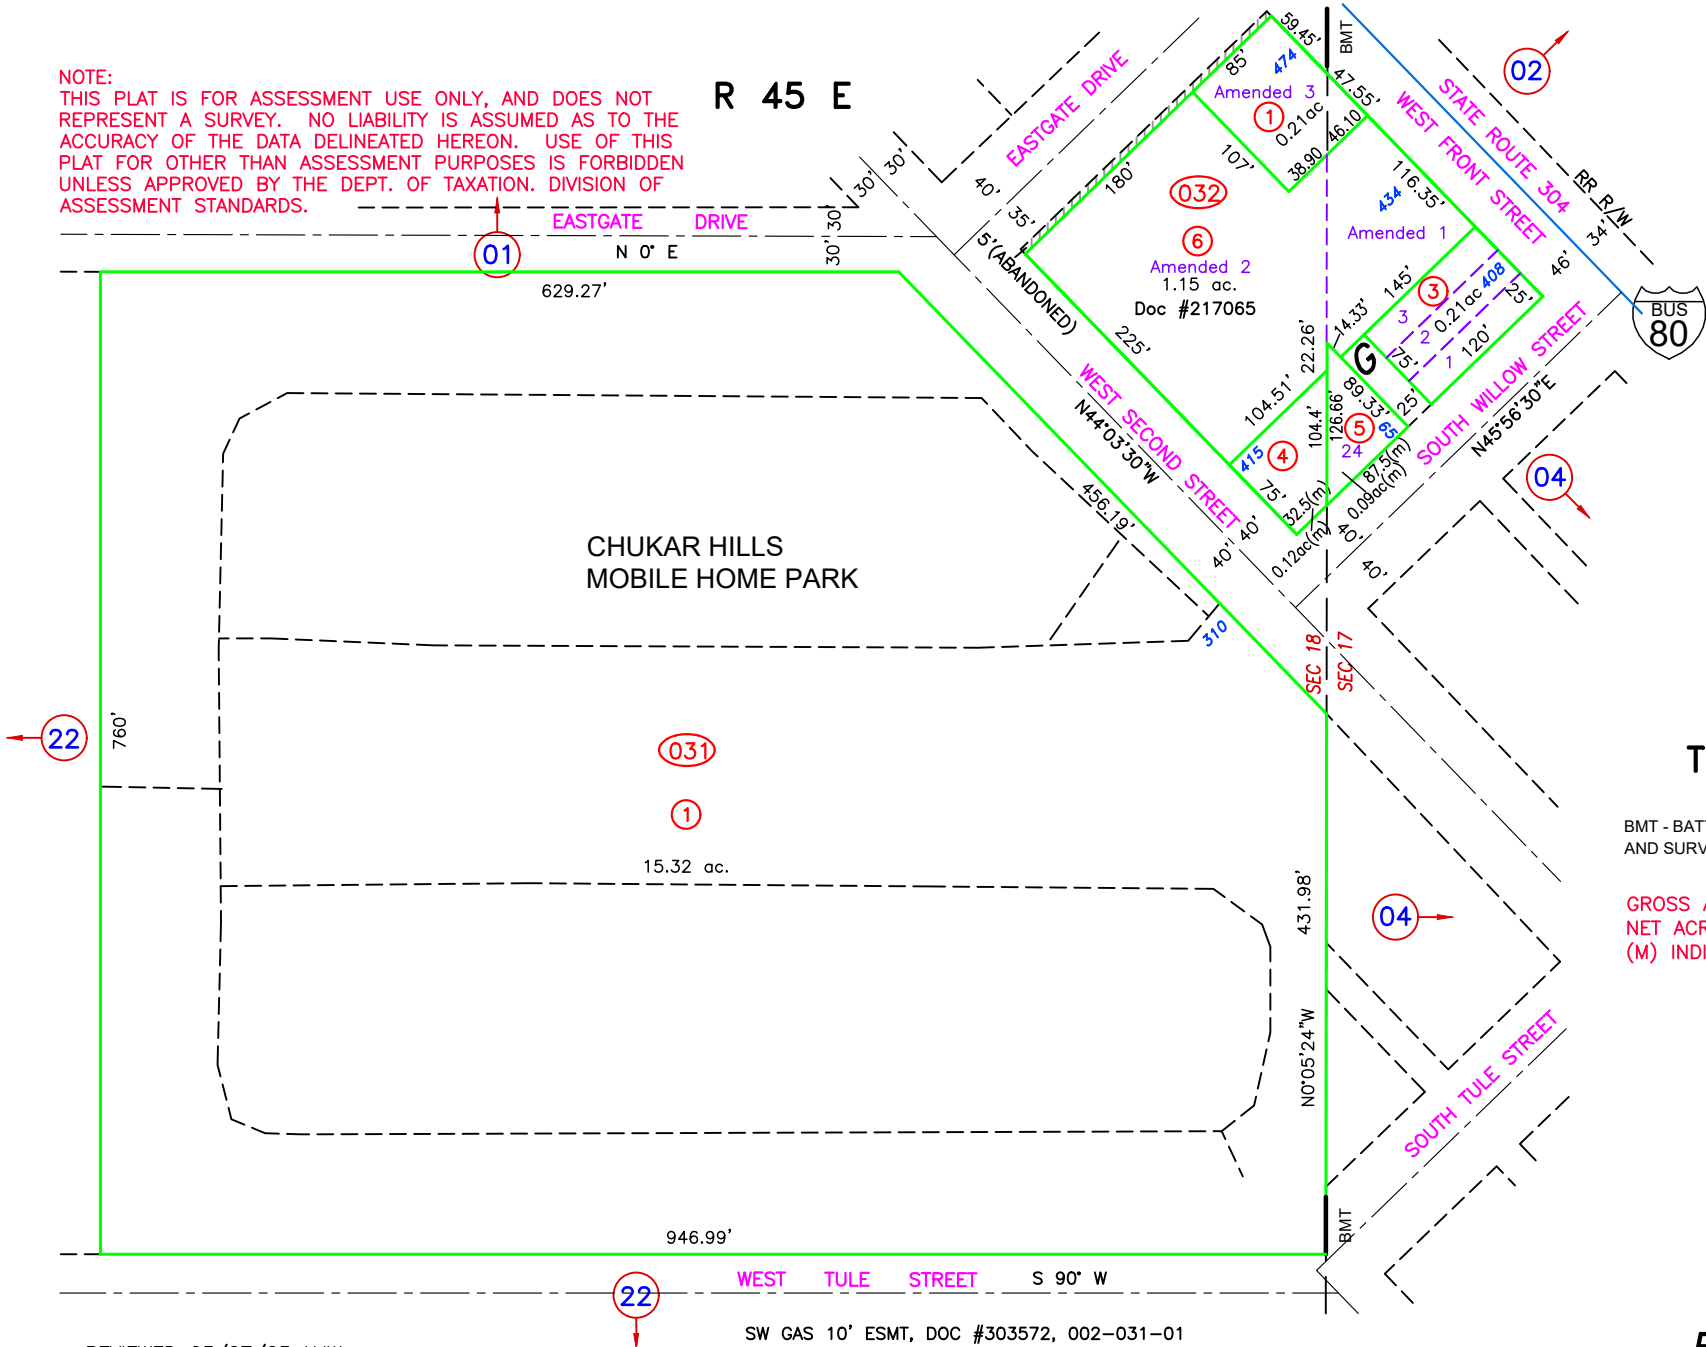

T 32 N

BMT - BATTLE MOUNTAIN TOWN, Doc #1 AND SURVEY, DOC #36960

GROSS ACREAGE IS SHOWN.
NET ACREAGE LABELED (NET) OR (N) (M) INDICATES CAD MEASURED

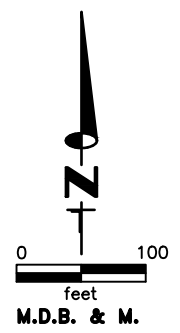

REVIEWED 03/27/23 NJW
UPDATED LANDBASE, 11/04/21 NJW
UPDATED LOTS AND DIMENSIONS FOR BLOCK 032, 02/27/21 NJW

SW GAS 10' ESMT, DOC #303572, 02-031-01

Battle Mountain
LANDER COUNTY