


R 45 E

A Portion of SW 1/4 Section 17

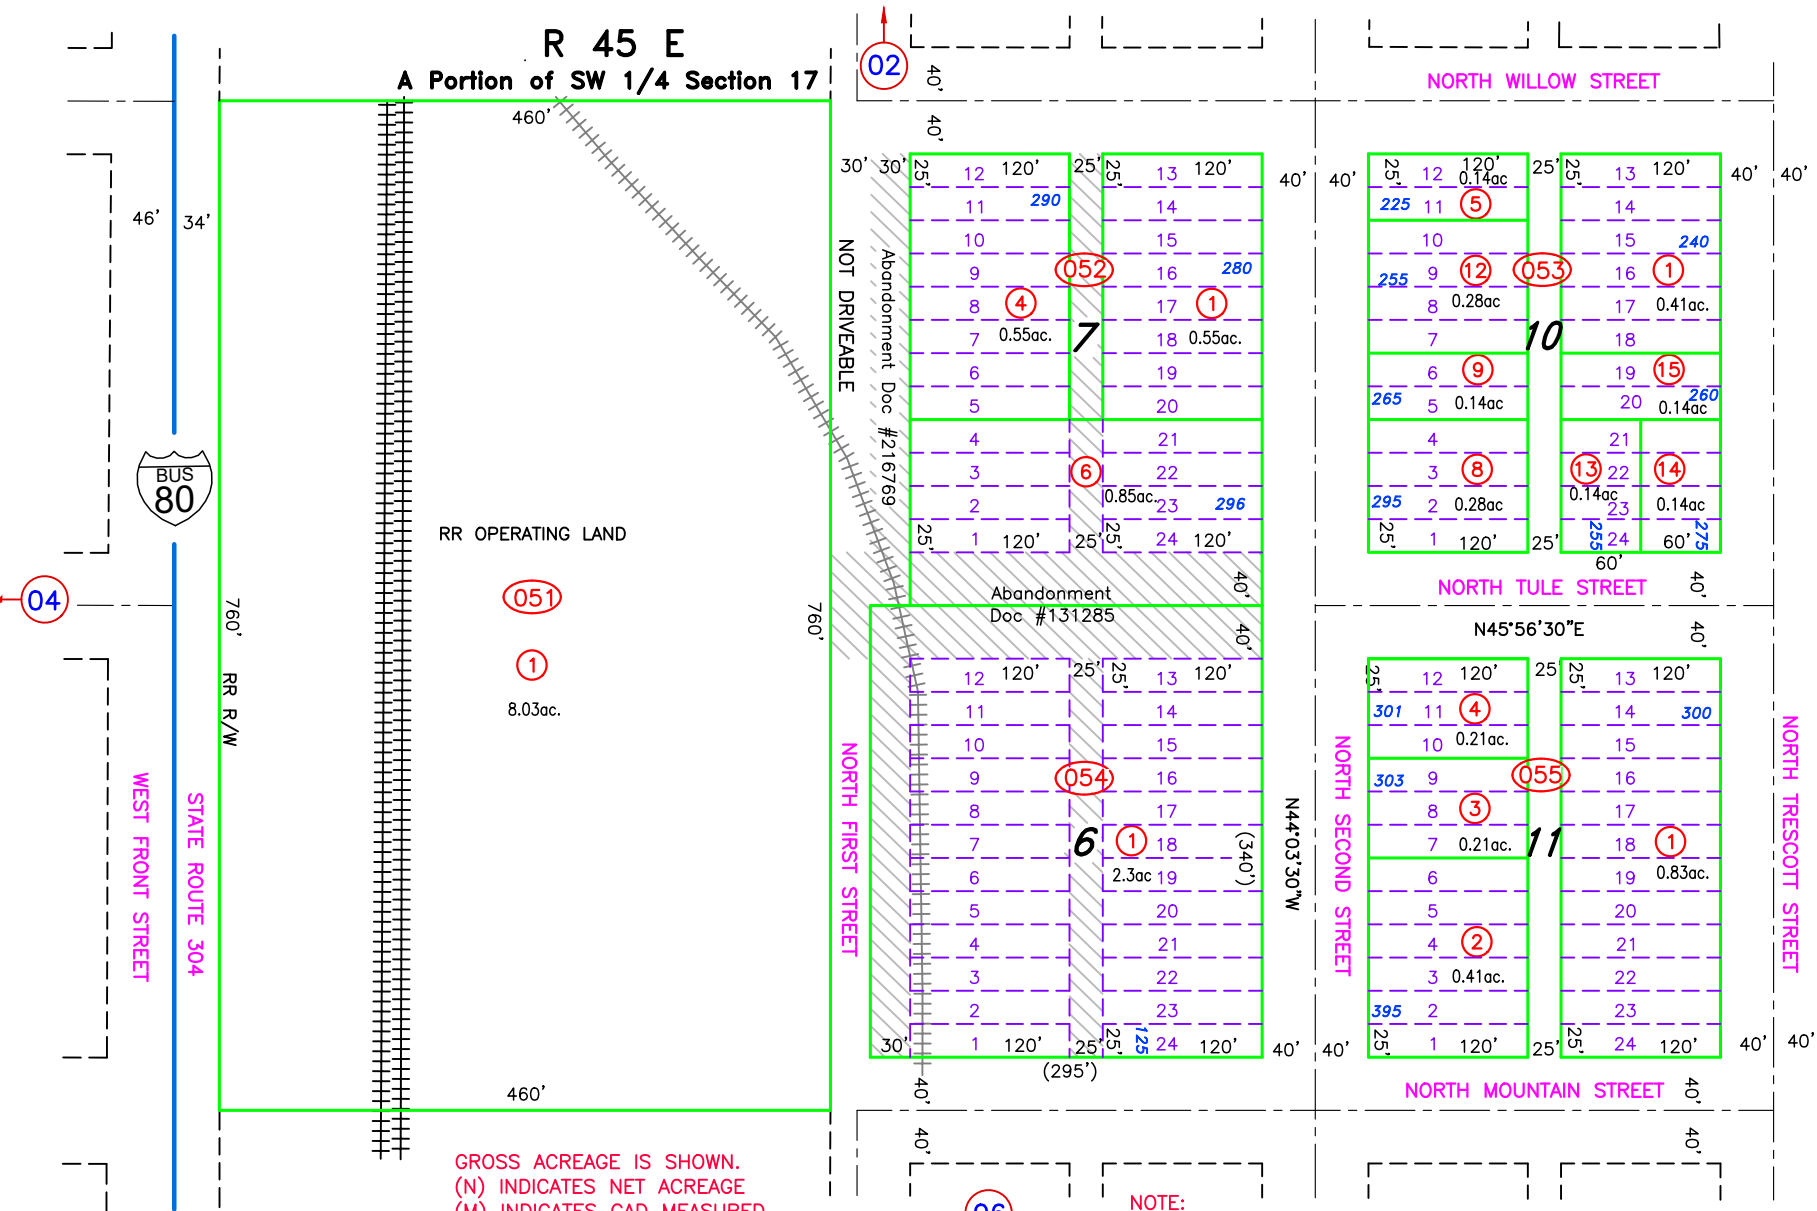

RR OPERATING LAND

051

1

8.03ac.

GROSS ACREAGE IS SHOWN.
 (N) INDICATES NET ACREAGE
 (M) INDICATES CAD MEASURED
 (UE) UTILITY EASEMENT


06

NOTE:
 THIS PLAT IS FOR ASSESSMENT USE ONLY, AND DOES NOT REPRESENT A SURVEY. NO LIABILITY IS ASSUMED AS TO THE ACCURACY OF THE DATA DELINEATED HEREON. USE OF THIS PLAT FOR OTHER THAN ASSESSMENT PURPOSES IS FORBIDDEN UNLESS APPROVED BY THE DEPARTMENT OF TAXATION, DIVISION OF ASSESSMENT STANDARDS.

28

T 32 N

BMT - BATTLE MOUNTAIN TOWN, DOC #1, AND SURVEY, DOC #36960

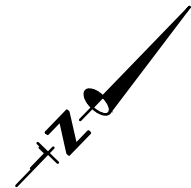

M.D.B. & M.

REVIEWED 07/05/23 NJW
 UPDATE LANDBASE 02/04/22 NJW
 ADDED AREA OF STREET ABANDONMENT, DOC #131285, #216769, 01/06/2022 NJW
 REVISE ACREAGE OF 002-054-01, DOC #256854, 01/06/2022 NJW

Battle Mountain
LANDER COUNTY