



R 45 E

T 32 N

BMT - BATTLE MOUNTAIN TOWN, DOC #1, AND SURVEY, DOC #36960
S - SCOTTS ADDITION, DOC #2

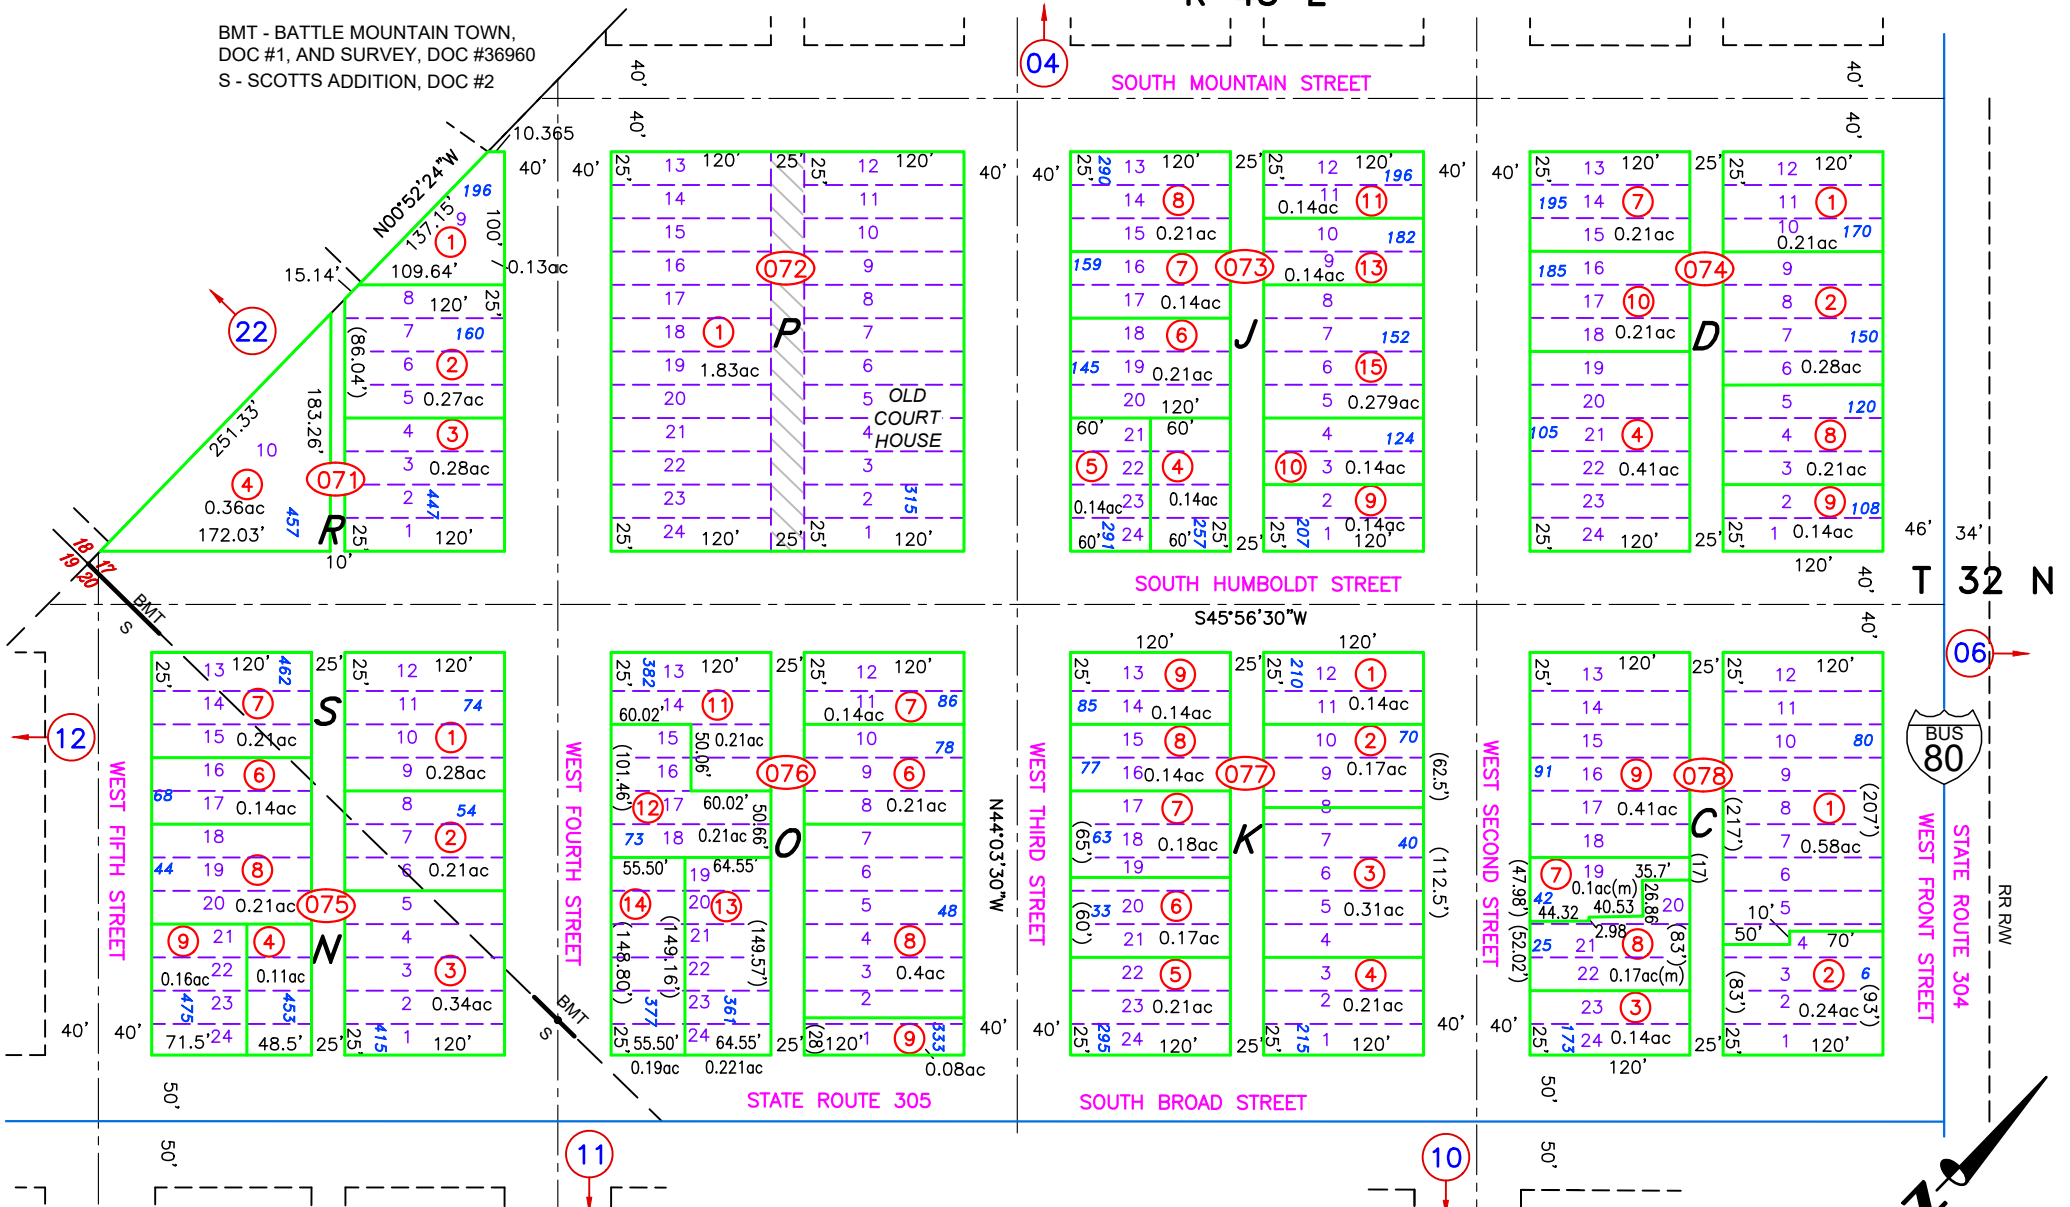

NOTE:
 THIS PLAT IS FOR ASSESSMENT USE ONLY,
 AND DOES NOT REPRESENT A SURVEY. NO
 LIABILITY IS ASSUMED AS TO THE
 ACCURACY OF THE DATA DELINEATED
 HEREON. USE OF THIS PLAT FOR OTHER
 THAN ASSESSMENT PURPOSES IS
 FORBIDDEN UNLESS APPROVED BY THE
 DEPT. OF TAXATION, DIVISION OF
 ASSESSMENT STANDARDS.

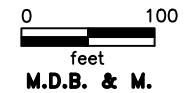

**Battle Mountain
LANDER COUNTY**

REVIEWED 07/05/23 NJW
 REMEASURE ACREAGE (CAD) FOR 002-078-07 AND 08,
 UPDATE LANDBASE 12/15/21 NJW
 COMBINE 02-074-05 & 06 to 02-074-10 DOC #291699; 12/04/19 NJW
 COMBINE 02-078-05 & 06 to 02-078-9 DOC #261566; 01/08/17 NJW

GROSS ACREAGE IS SHOWN.
 (N) INDICATES NET ACREAGE
 (M) INDICATES CAD MEASURED
 (UE) UTILITY EASEMENT