


# 02-07 ZONING MAP

R 45 E

BMT - BATTLE MOUNTAIN TOWN, DOC #1, AND SURVEY, DOC #36960  
S - SCOTTS ADDITION, DOC #2

- R1 SINGLE FAMILY RESIDENTIAL
- R4 MULTIPLE FAMILY RESIDENTIAL
- C1 LIMITED COMMERCIAL
- C2 GENERAL COMMERCIAL
- GP GOVERNMENTAL PURPOSES

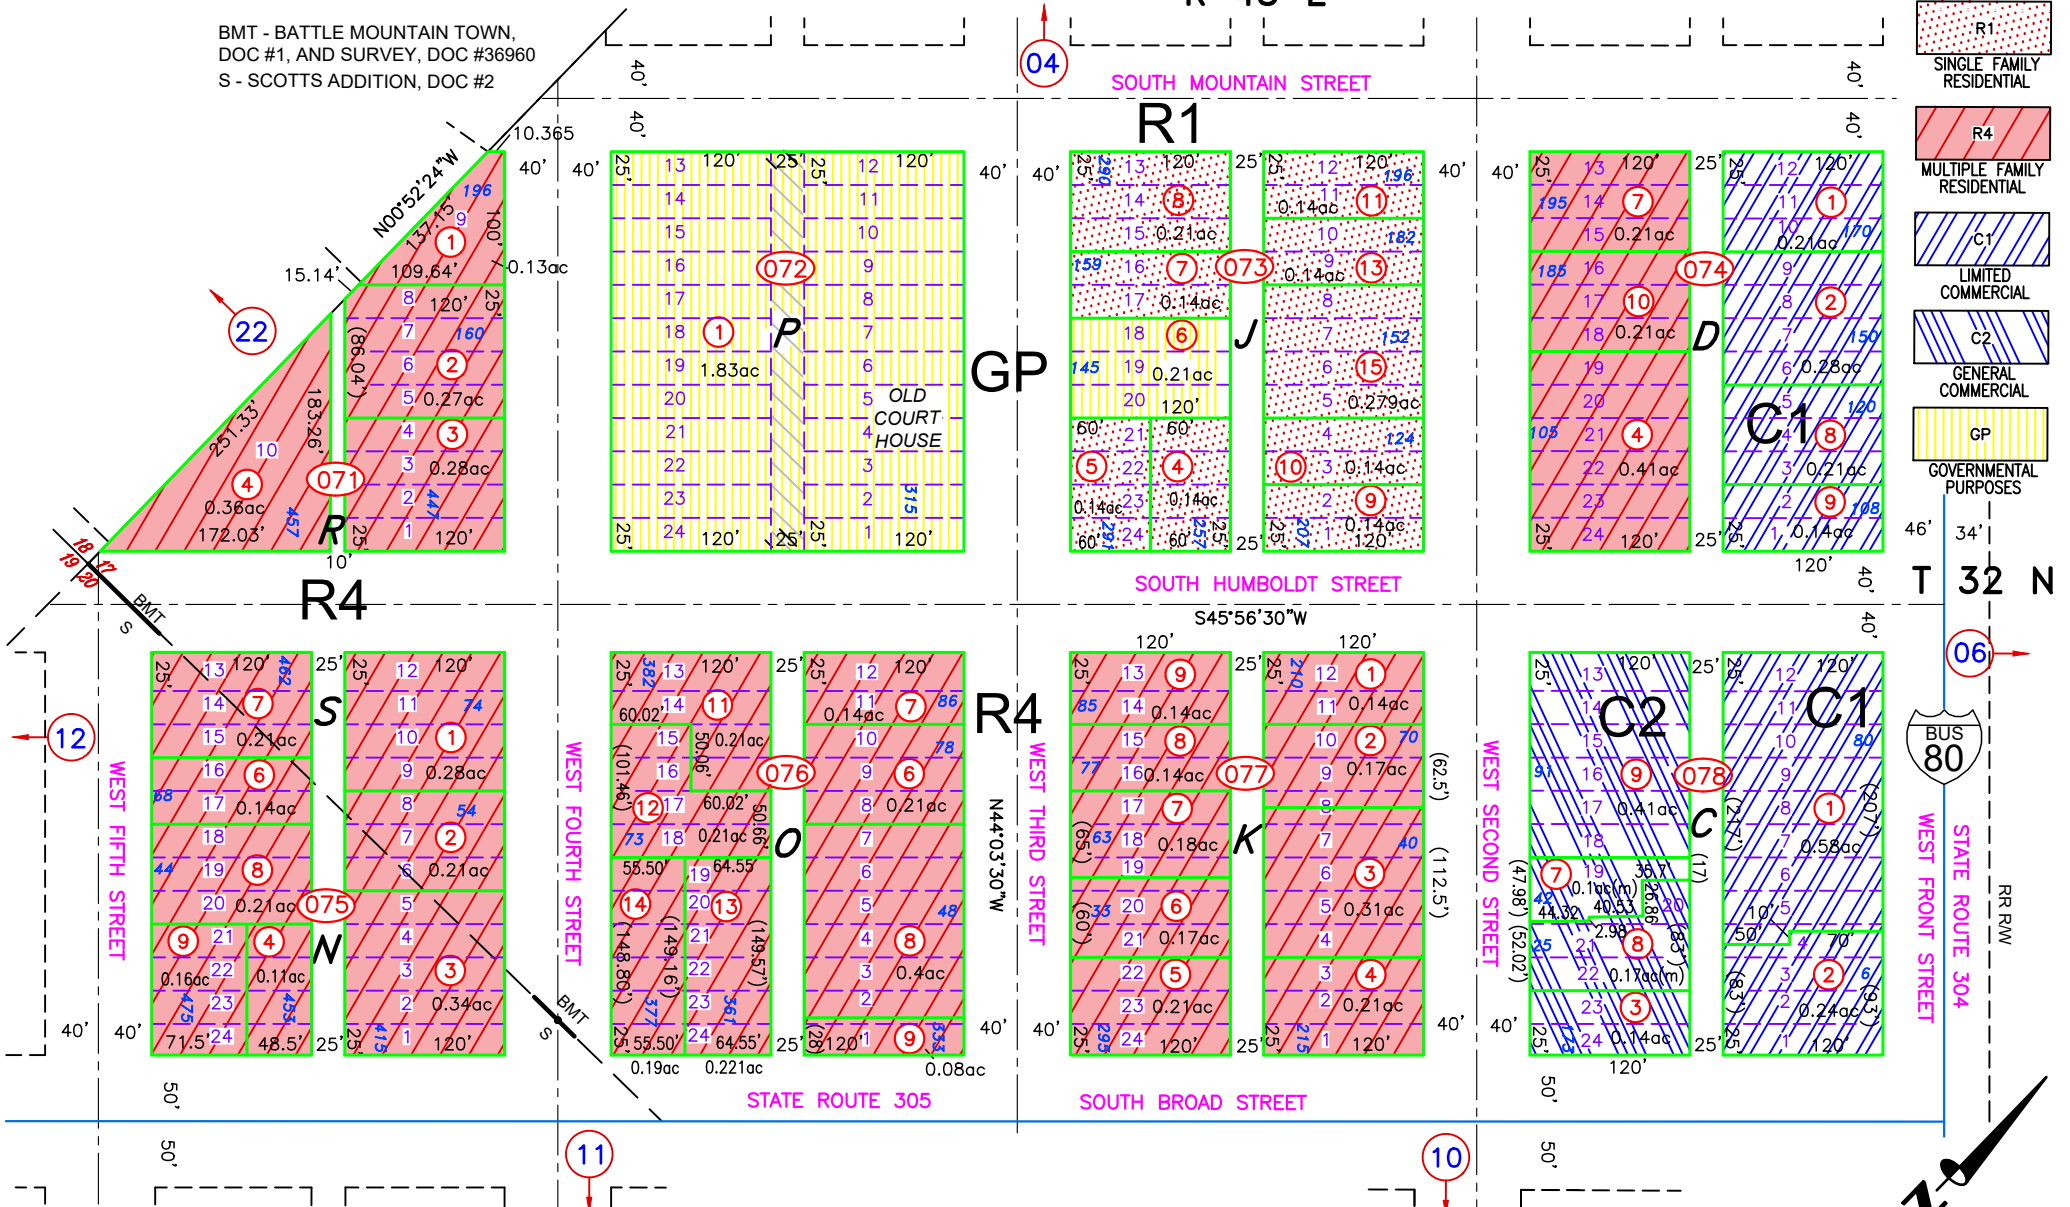


ZONING C2 TO C1, 02-074-1, 2, 8, 9, 02-078-1, 2, DOC 248143  
 ZONING C1 TO R4, 02-074-04, 5, 6, 7, DOC 248142  
 ZONING C1 TO R4, 02-075-3, 4, 9; 02-076-08, 9, 13, 14; 02-077-05 DOC 248141 (2007)  
 ZONING, C2, 002-078-03, 07, 08, 09, TO MATCH DOC #190909, 05/03/22 NJW

REVIEWED 07/05/23 NJW  
 REMEASURE ACREAGE (CAD) FOR 002-078-07 AND 08, UPDATE LANDBASE 12/15/21 NJW  
 COMBINE 02-074-05 & 06 to 02-074-10 DOC #291699; 12/04/19 NJW  
 COMBINE 02-078-05 & 06 to 02-078-9 DOC #261566; 01/08/17 NJW

NOTE:  
 THIS PLAT IS FOR ASSESSMENT USE ONLY, AND DOES NOT REPRESENT A SURVEY. NO LIABILITY IS ASSUMED AS TO THE ACCURACY OF THE DATA DELINEATED HEREON. USE OF THIS PLAT FOR OTHER THAN ASSESSMENT PURPOSES IS FORBIDDEN UNLESS APPROVED BY THE DEPT. OF TAXATION, DIVISION OF ASSESSMENT STANDARDS.

GROSS ACREAGE IS SHOWN.  
 (N) INDICATES NET ACREAGE  
 (M) INDICATES CAD MEASURED  
 (UE) UTILITY EASEMENT

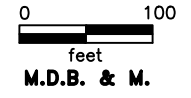

**Battle Mountain LANDER COUNTY**