


R 45 E

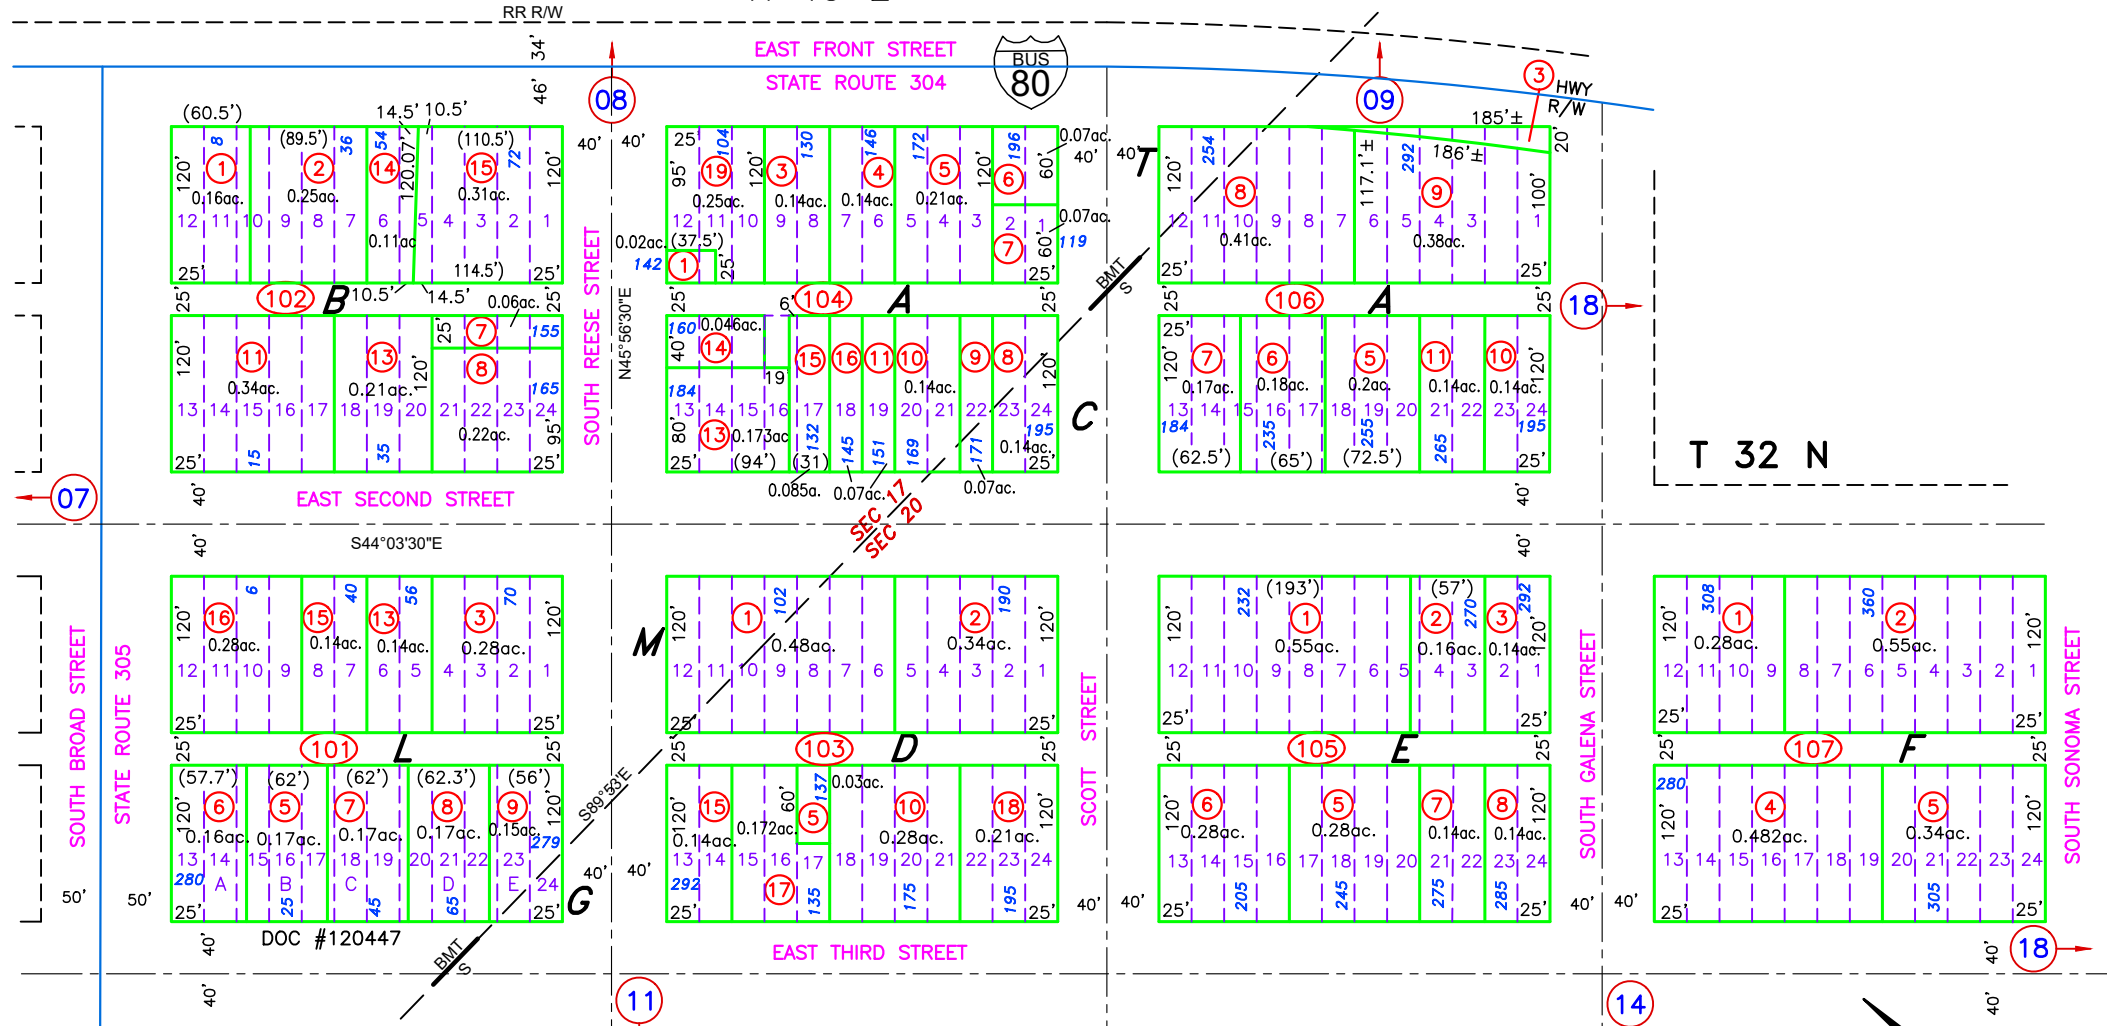

NOTE: THIS PLAT IS FOR ASSESSMENT USE ONLY, AND DOES NOT REPRESENT A SURVEY. NO LIABILITY IS ASSUMED AS TO THE ACCURACY OF THE DATA DELINEATED HEREON. USE OF THIS PLAT FOR OTHER THAN ASSESSMENT PURPOSES IS FORBIDDEN UNLESS APPROVED BY THE DEPT. OF TAXATION. DIVISION OF ASSESSMENT STANDARDS.

BMT - BATTLE MOUNTAIN TOWN, DOC #1
S - SCOTTS ADDITION, DOC #2

REVIEWED 03/27/23 NJW
BOUNDARY ADJUSTMENT 02-104-15, DOC #305852, 7/16/21/NJW
BOUNDARY ADJUSTMENT 02-104-13, 14, DOC #254148, 7/16/21/NJW
UPDATE LANDBASE, REVISE ACREAGE 002-101-06, 11/18/21 NJW
BOUNDARY ADJUSTMENT 02-010-05, 06, DOC #274232, 9/18/18/NJW

0 100
feet
M.D.B. & M.

**Battle Mountain
LANDER COUNTY**