


R 45 E  
NE1/4, NE/4 Section 18 and NW 1/4 Section 17

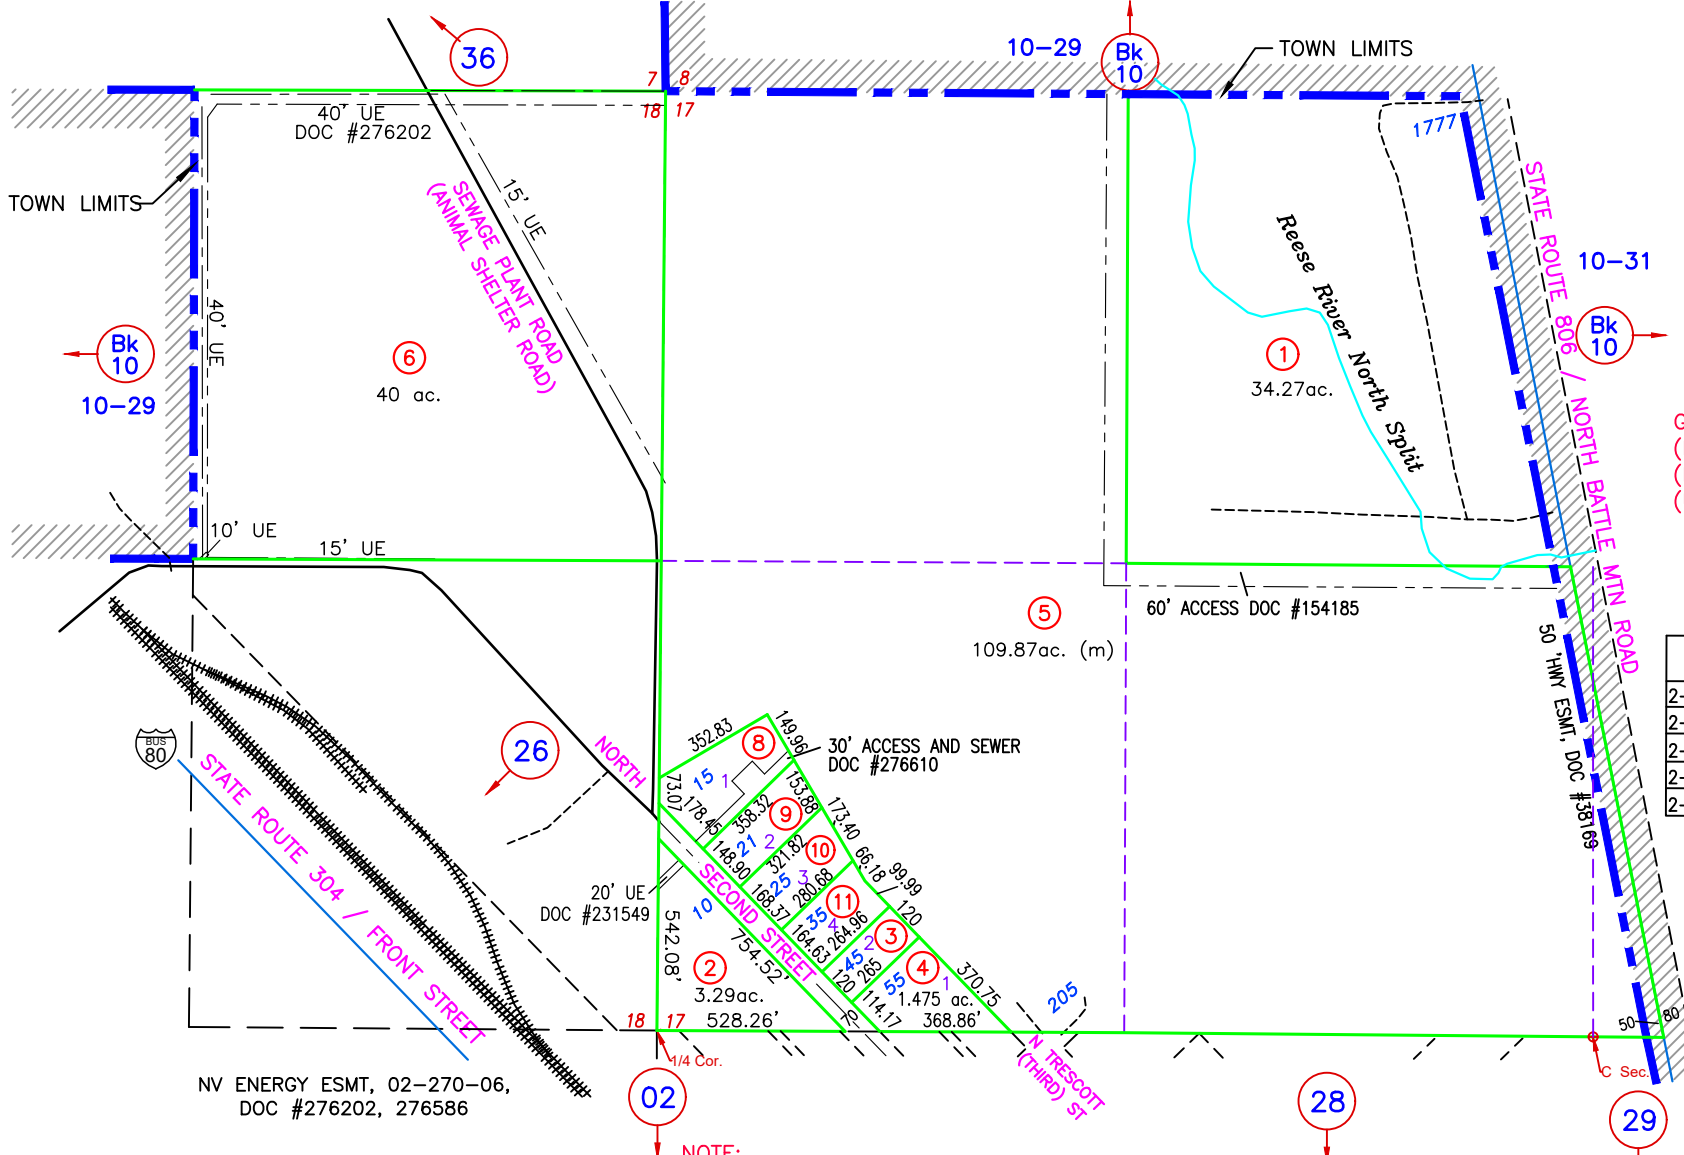

GROSS ACREAGE IS SHOWN.  
(N) INDICATES NET ACREAGE  
(M) INDICATES CAD MEASURED  
(UE) UTILITY EASEMENT

T 32 N

SELECT PARCEL DATA

APN	LOT #	GROSS AC.	DOC #
2-270-03	2	0.73ac.	083477
2-270-08	1	1.01ac	276610
2-270-09	2	1.16ac	276610
2-270-10	3	1.16ac	276610
2-270-11	4	1.66ac	276610

NOTE:  
THIS PLAT IS FOR ASSESSMENT USE ONLY, AND DOES NOT REPRESENT A SURVEY.  
NO LIABILITY IS ASSUMED AS TO THE ACCURACY OF THE DATA DELINEATED HEREON.  
USE OF THIS PLAT FOR OTHER THAN ASSESSMENT PURPOSES IS FORBIDDEN UNLESS  
APPROVED BY THE DEPARTMENT OF TAXATION, DIVISION OF ASSESSMENT STANDARDS.

