


T 32 N

A Portion of SE 1/4 Section 17



10-62

FLOOD CONTROL DIKE TOWN LIMITS

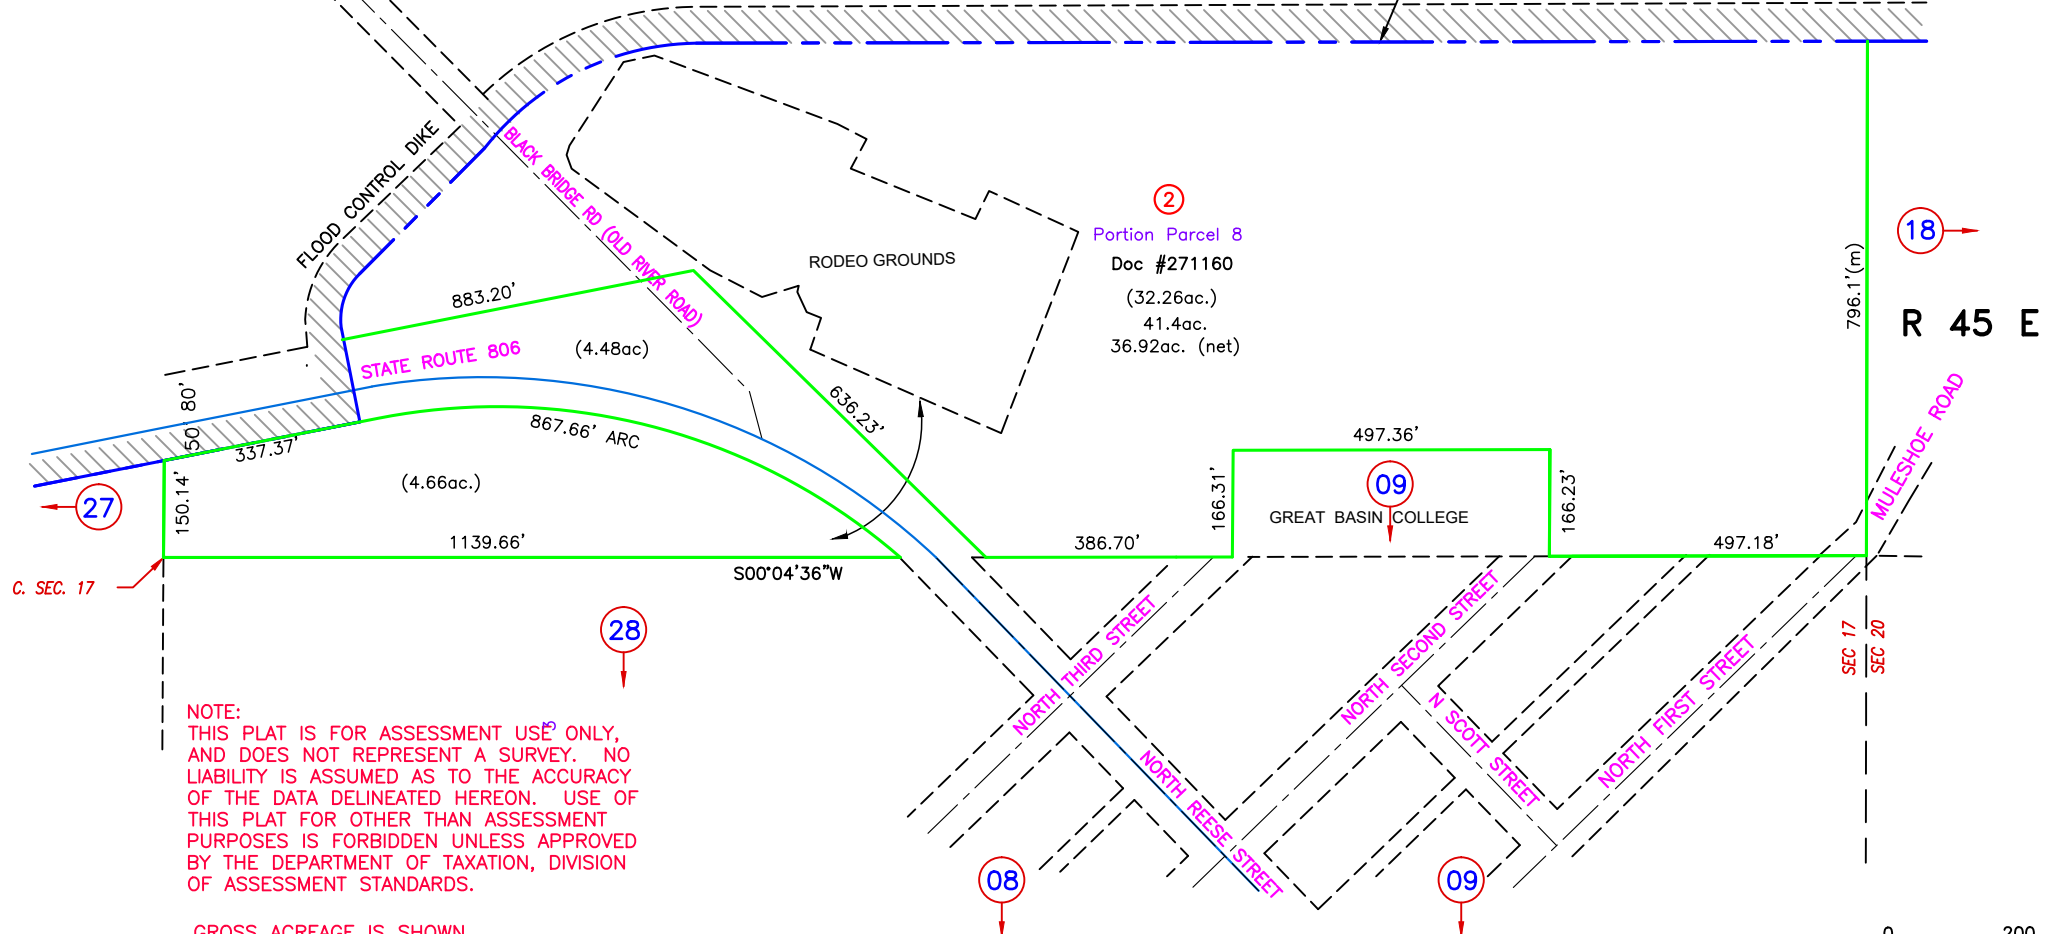

②
 Portion Parcel 8
 Doc #271160
 (32.26ac.)
 41.4ac.
 36.92ac. (net)

②7
 C. SEC. 17

①8
 R 45 E

NOTE:
 THIS PLAT IS FOR ASSESSMENT USE ONLY,
 AND DOES NOT REPRESENT A SURVEY. NO
 LIABILITY IS ASSUMED AS TO THE ACCURACY
 OF THE DATA DELINEATED HEREON. USE OF
 THIS PLAT FOR OTHER THAN ASSESSMENT
 PURPOSES IS FORBIDDEN UNLESS APPROVED
 BY THE DEPARTMENT OF TAXATION, DIVISION
 OF ASSESSMENT STANDARDS.

GROSS ACREAGE IS SHOWN.
 NET ACREAGE LABELED (NET) OR (N)
 (M) INDICATES CAD MEASURED



REVIEWED 03/27/23 NJW
 UPDATE LANDBASE 02/14/22 NJW
 UPDATE NV 806 R/W FROM DOC #271160, 06/30/19 NJW

Battle Mountain
LANDER COUNTY