


T 32 N
A Portion of Section 19


R 45 E

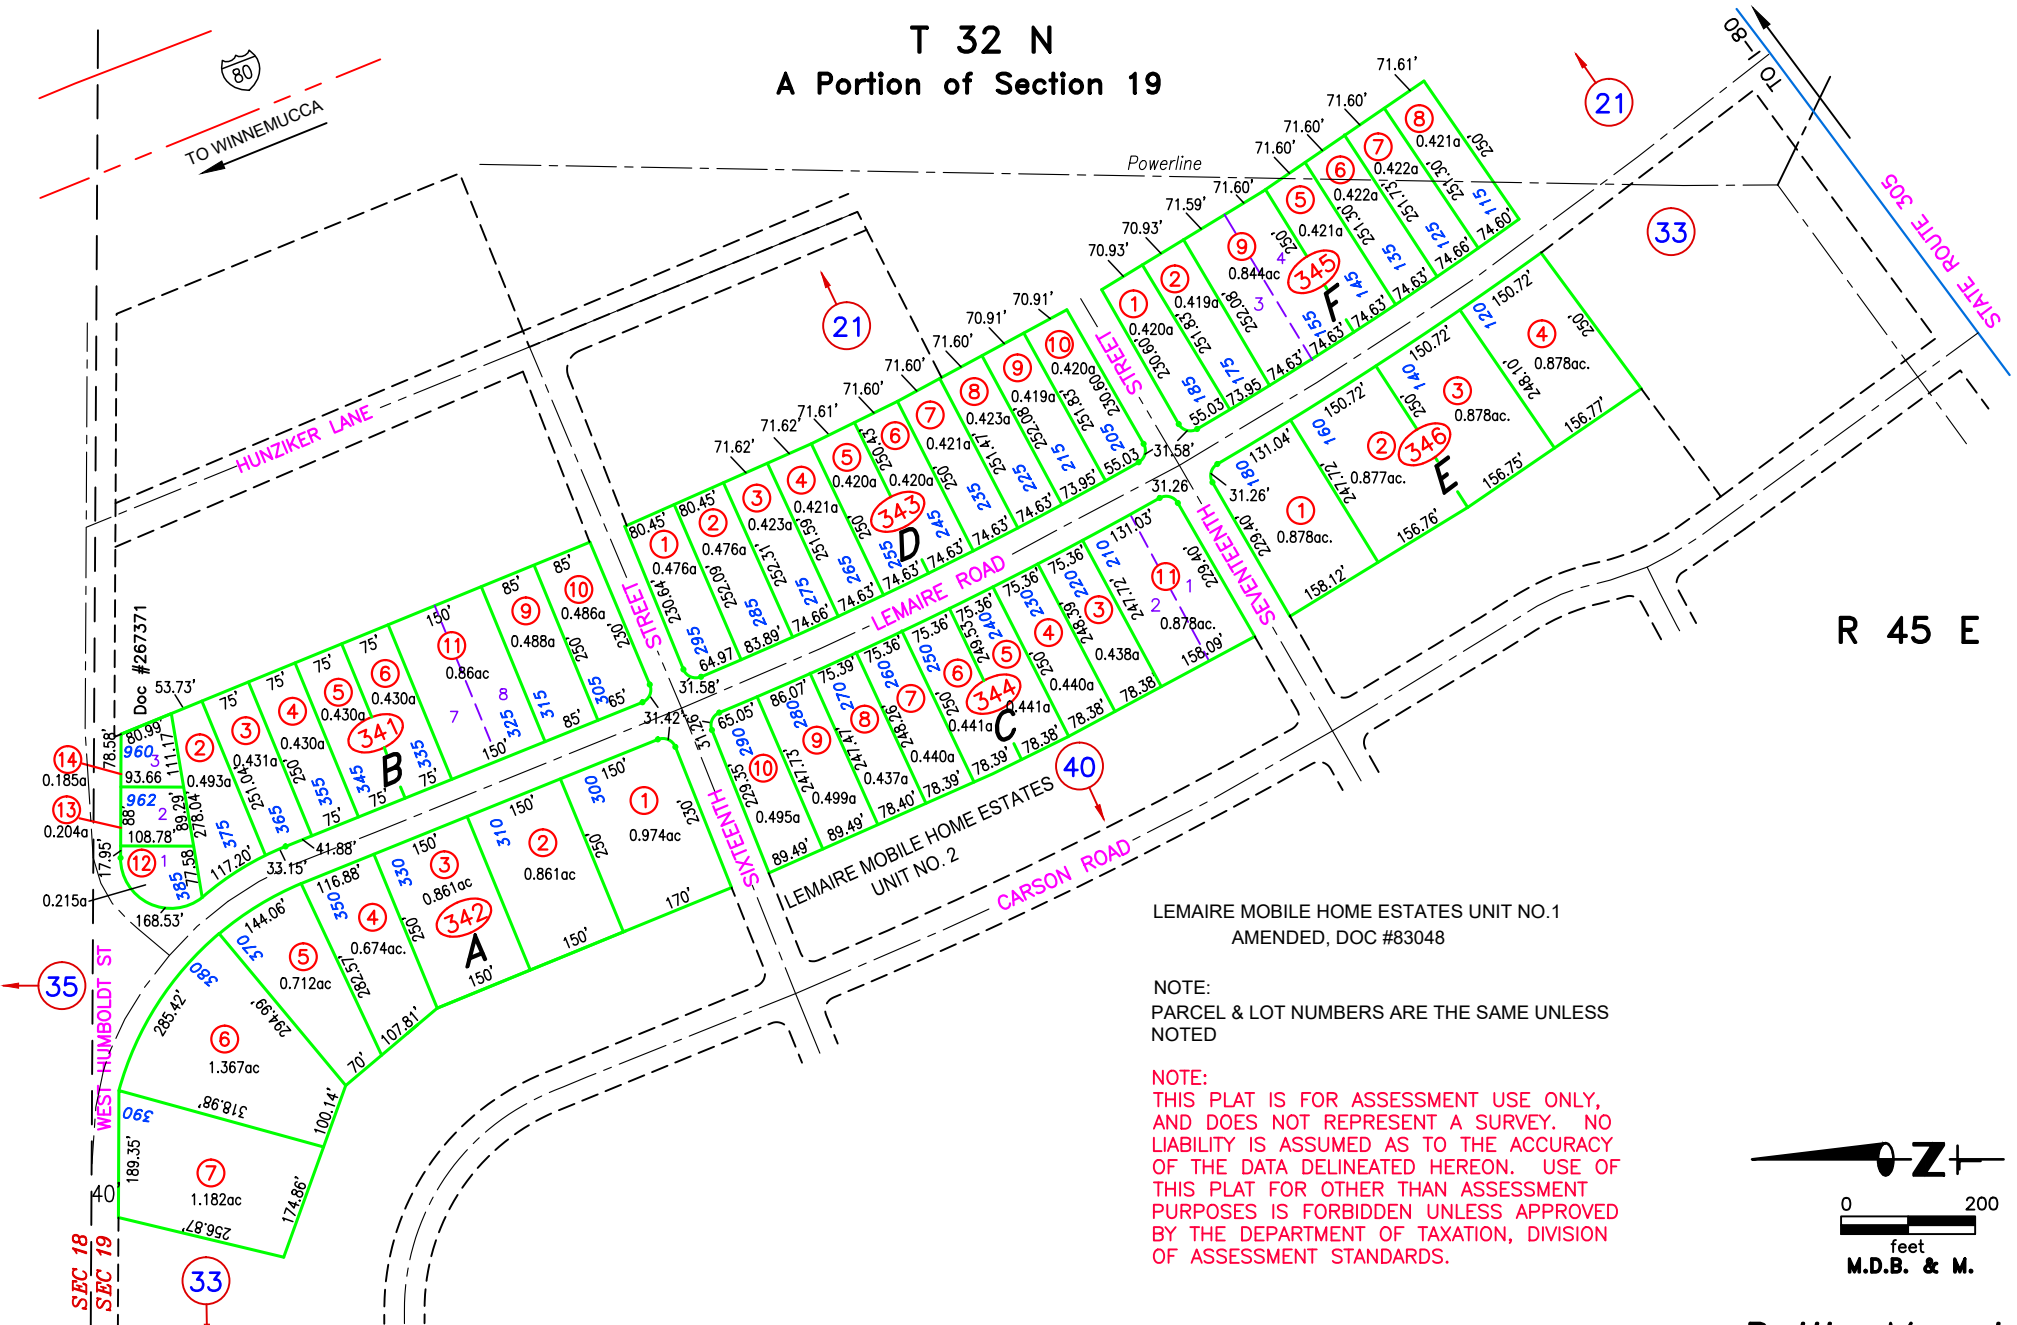

LEMAIRE MOBILE HOME ESTATES UNIT NO.1
AMENDED, DOC #83048

NOTE:
PARCEL & LOT NUMBERS ARE THE SAME UNLESS NOTED

NOTE:
THIS PLAT IS FOR ASSESSMENT USE ONLY,
AND DOES NOT REPRESENT A SURVEY. NO
LIABILITY IS ASSUMED AS TO THE ACCURACY
OF THE DATA DELINEATED HEREON. USE OF
THIS PLAT FOR OTHER THAN ASSESSMENT
PURPOSES IS FORBIDDEN UNLESS APPROVED
BY THE DEPARTMENT OF TAXATION, DIVISION
OF ASSESSMENT STANDARDS.

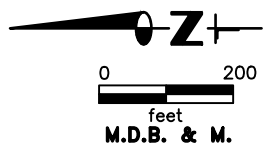

REVIEWED 03/27/23 NJW
UPDATE LANDBASE, 04/15/21 NJW
SPLIT 02-341-1 TO 02-341-12, 13 & 24 DOC #267371, 01/09/17 NJW

Battle Mountain
LANDER COUNTY