


R 45 E

SW 1/4 Section 18

GP
GOVERNMENTAL
PURPOSES

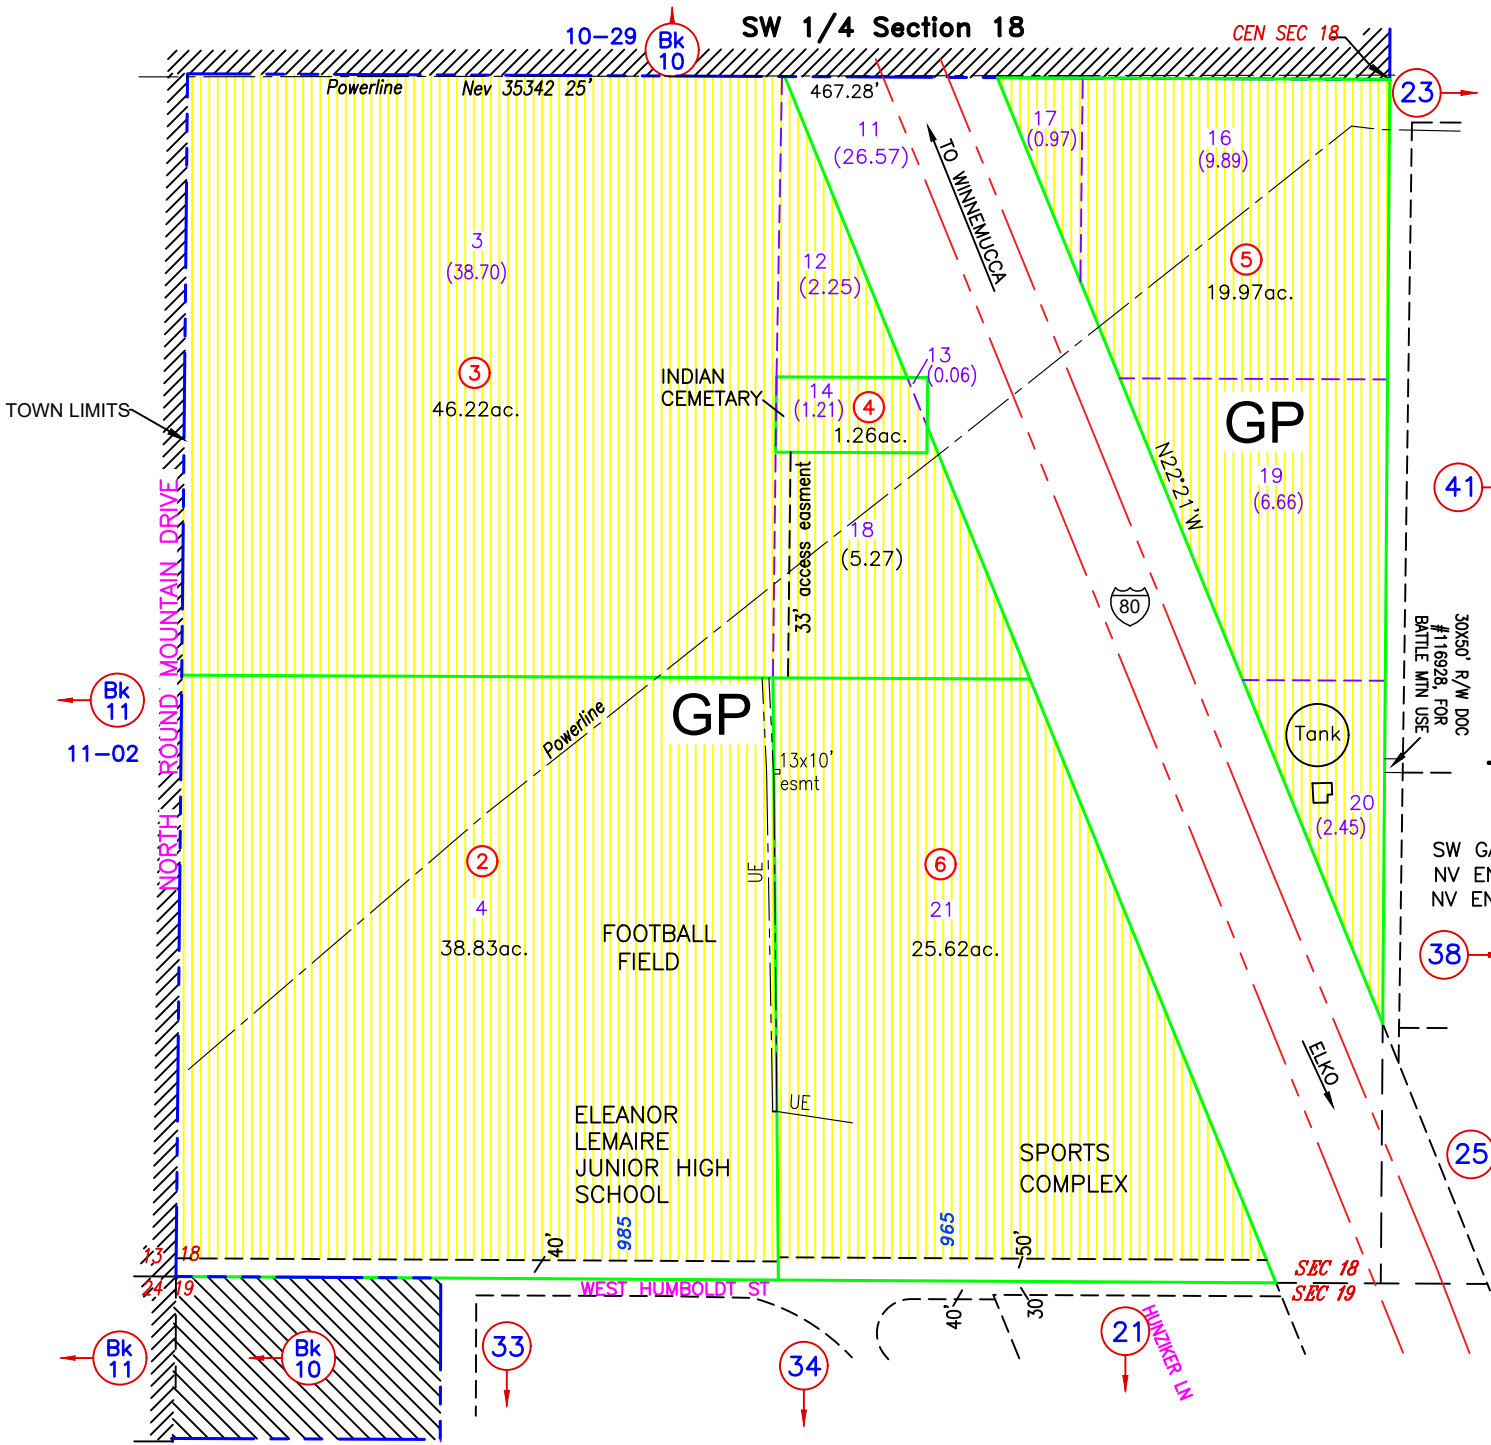


GROSS ACREAGE IS SHOWN.
NET ACREAGE LABELED (NET) OR (N)
(M) INDICATES CAD MEASURED
(UE) UTILITY EASEMENT

NOTE:
THIS PLAT IS FOR ASSESSMENT USE ONLY,
AND DOES NOT REPRESENT A SURVEY.
NO LIABILITY IS ASSUMED AS TO THE
ACCURACY OF THE DATA DELINEATED
HEREON. USE OF THIS PLAT FOR OTHER
THAN ASSESSMENT PURPOSES IS
FORBIDDEN UNLESS APPROVED BY THE
DEPT. OF TAXATION, DIVISION OF
ASSESSMENT STANDARDS.

T 32 N

SW GAS 10' ESMT, 02-350-02, DOC #272145
NV ENERGY ESMT, 02-350-02, DOC #274055
NV ENERGY ESMT, 02-350-06, DOC #273284,
#293671

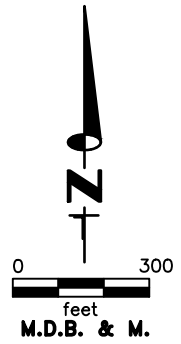

Battle Mountain
LANDER COUNTY