


NOTE:
 THIS PLAT IS FOR ASSESSMENT USE ONLY, AND DOES NOT REPRESENT A SURVEY. NO LIABILITY IS ASSUMED AS TO THE ACCURACY OF THE DATA DELINEATED HEREON. USE OF THIS PLAT FOR OTHER THAN ASSESSMENT PURPOSES IS FORBIDDEN UNLESS APPROVED BY THE DEPT. OF TAXATION, DIVISION OF ASSESSMENT STANDARDS.

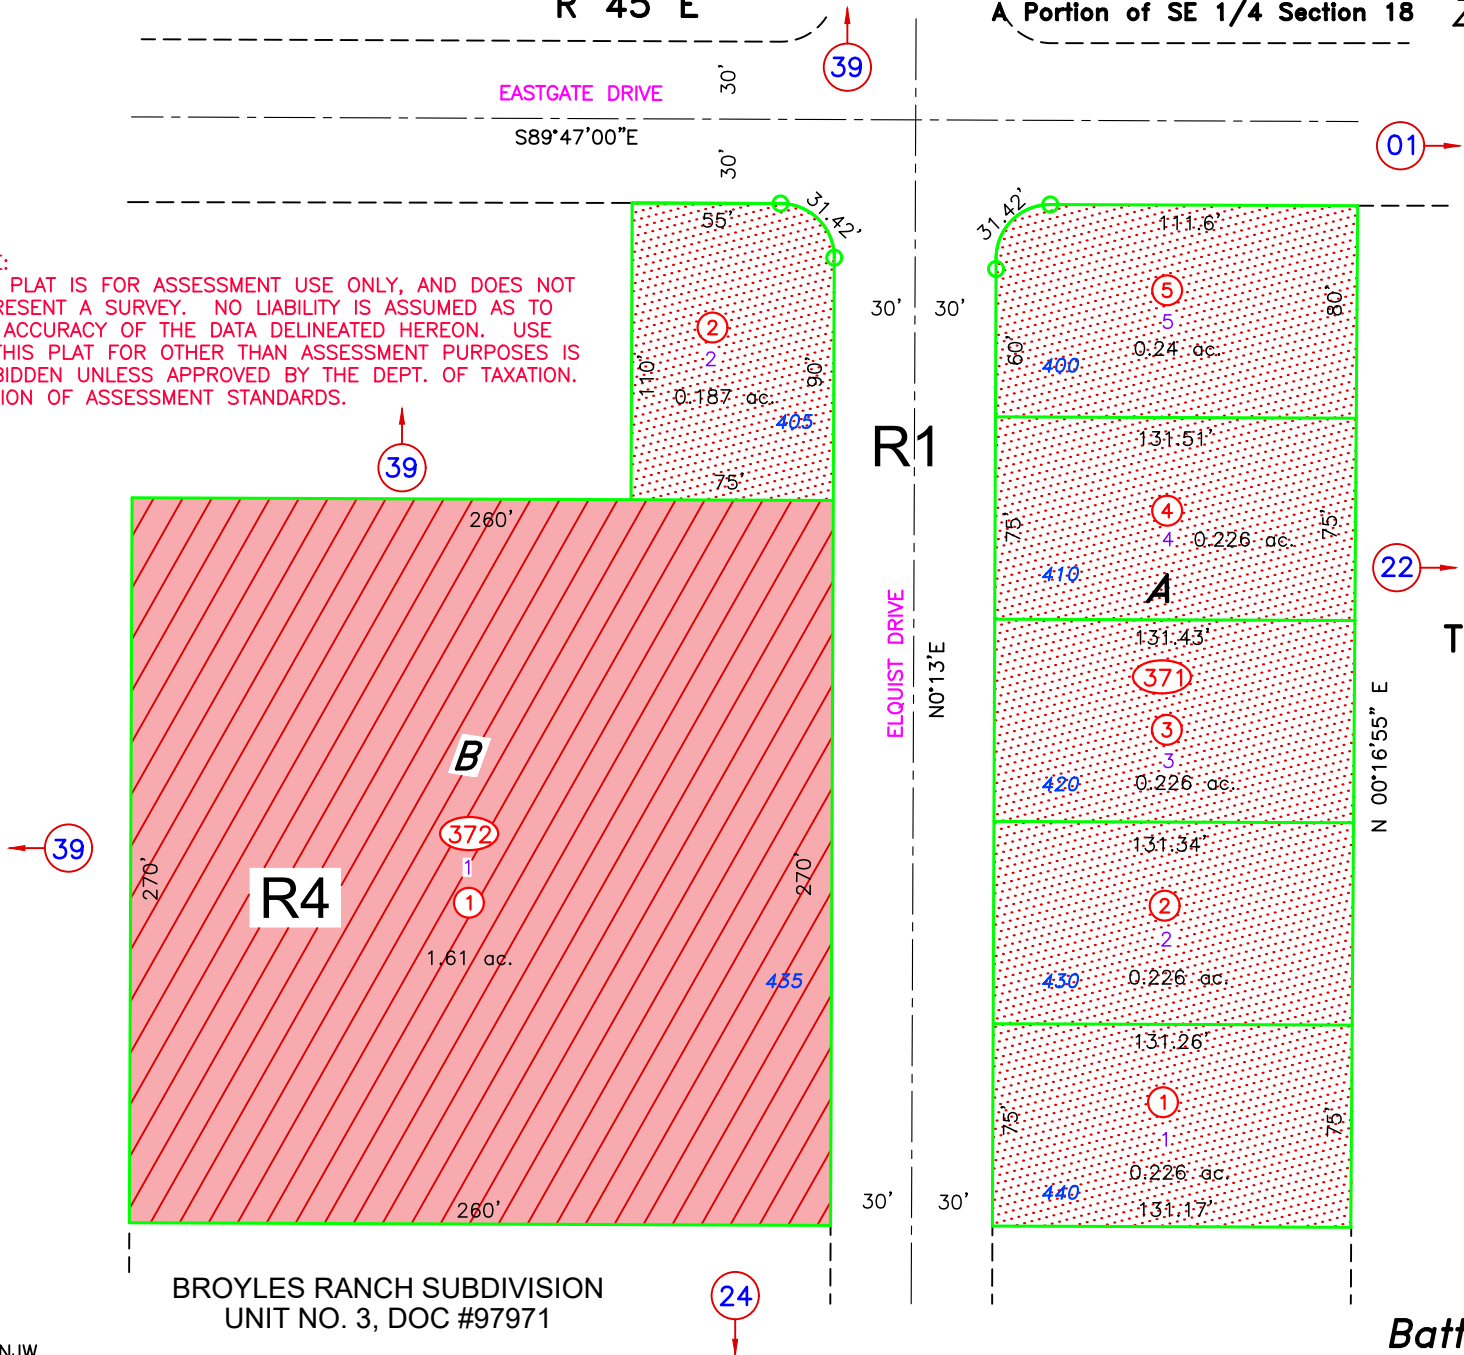

R1
 SINGLE FAMILY RESIDENTIAL

R4
 MULTIPLE FAMILY RESIDENTIAL

0 50
 feet
 M.D.B. & M.

BROYLES RANCH SUBDIVISION
 UNIT NO. 3, DOC #97971