


T 32 N
A Portion of Section 19


02-40
ZONING MAP

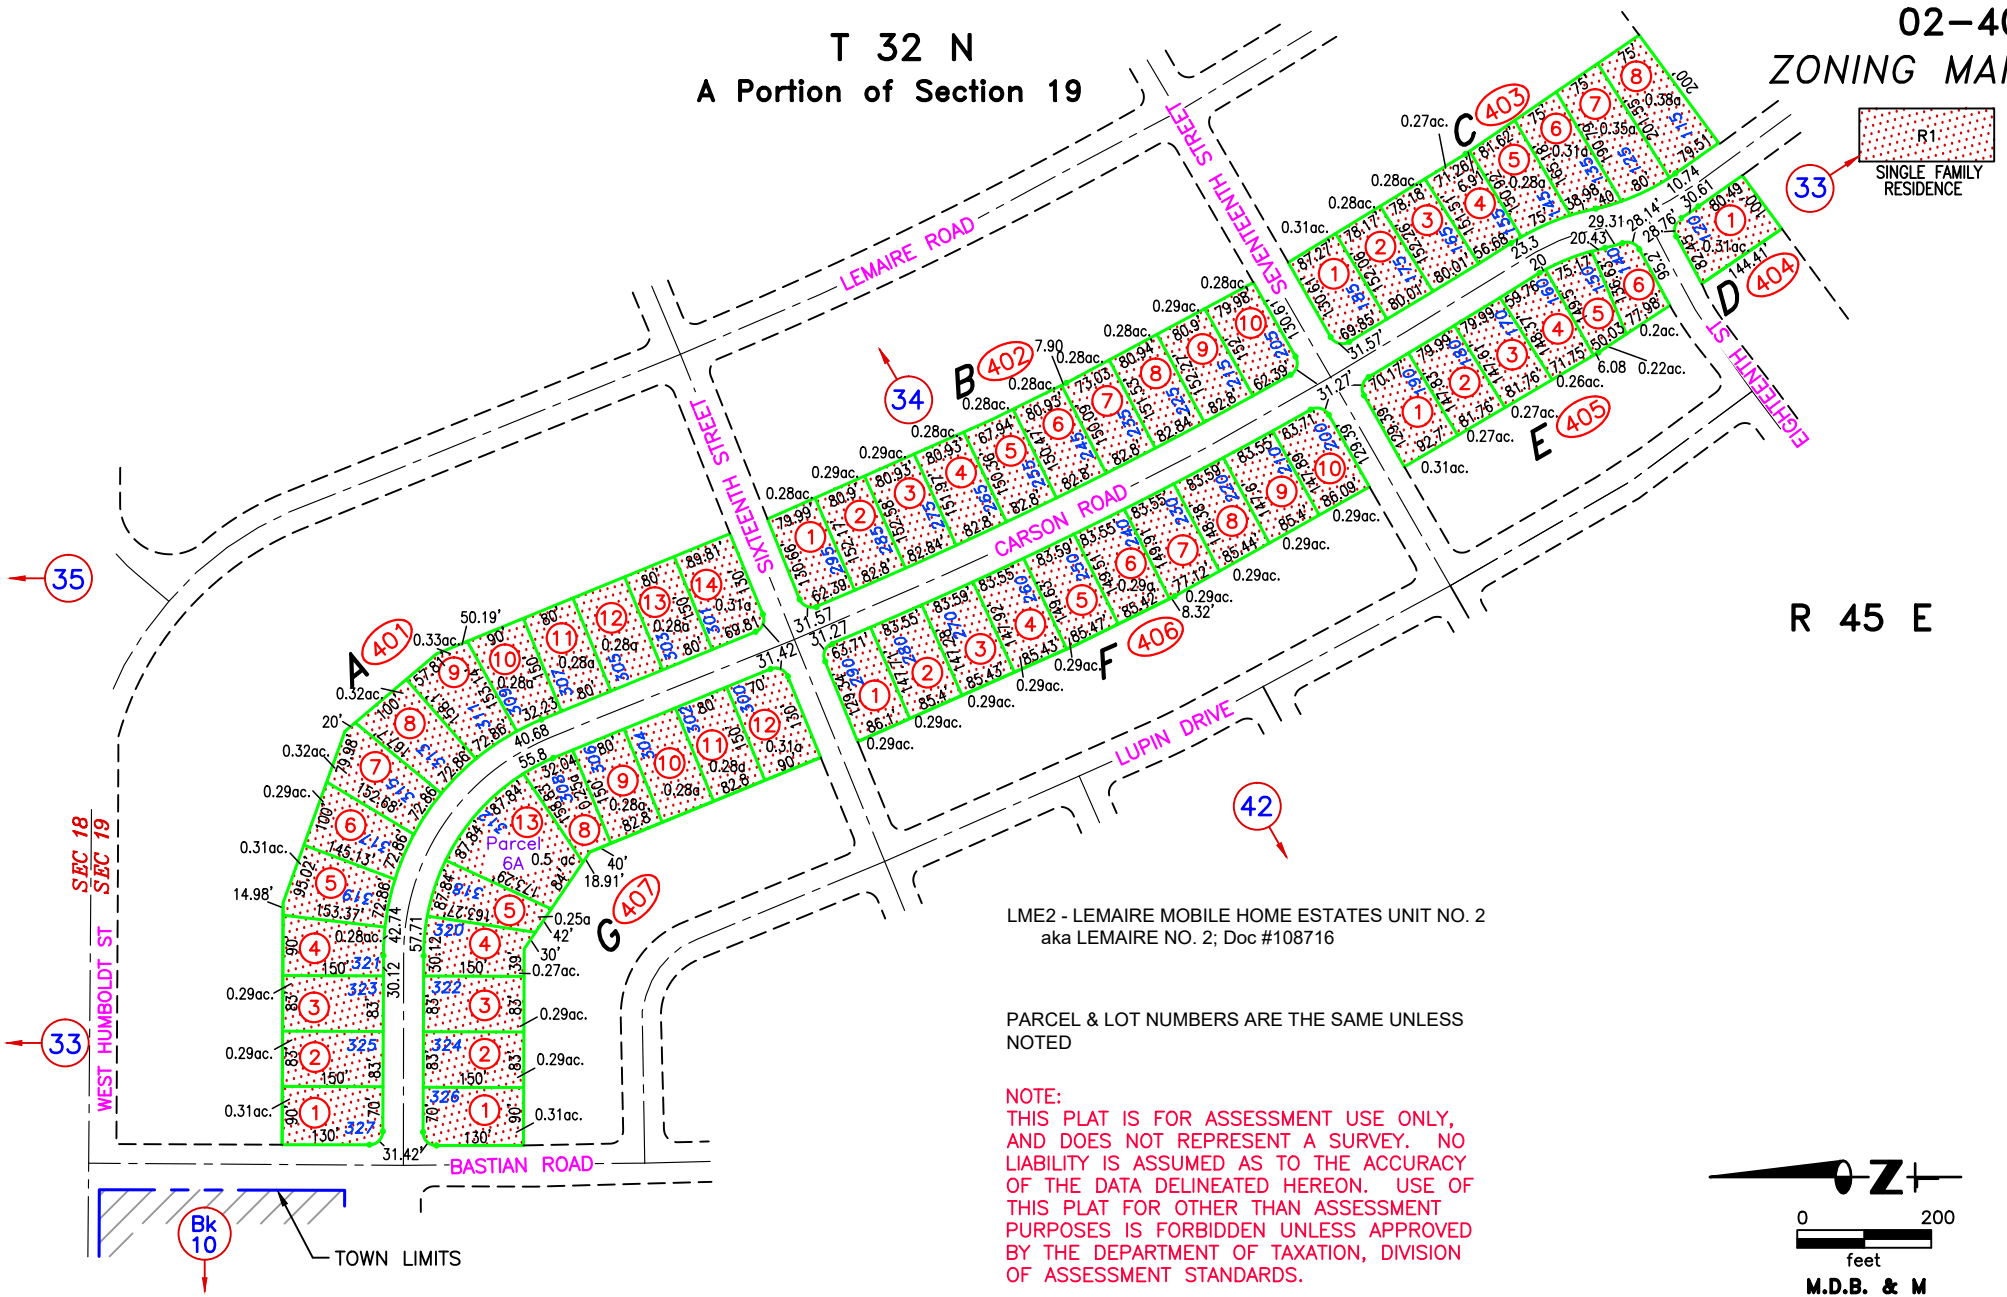

LME2 - LEMAIRE MOBILE HOME ESTATES UNIT NO. 2
aka LEMAIRE NO. 2; Doc #108716

PARCEL & LOT NUMBERS ARE THE SAME UNLESS
NOTED

NOTE:
THIS PLAT IS FOR ASSESSMENT USE ONLY,
AND DOES NOT REPRESENT A SURVEY. NO
LIABILITY IS ASSUMED AS TO THE ACCURACY
OF THE DATA DELINEATED HEREON. USE OF
THIS PLAT FOR OTHER THAN ASSESSMENT
PURPOSES IS FORBIDDEN UNLESS APPROVED
BY THE DEPARTMENT OF TAXATION, DIVISION
OF ASSESSMENT STANDARDS.

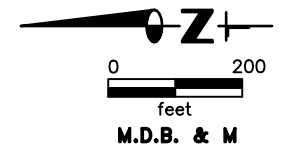

REVIEWED 03/27/23 NJW
UPDATE LANDBASE, 04/15/21 NJW
COMBINED 02-407-06, 07 TO 02-407-13, DOC #257889, 10/1/18, NJW

Battle Mountain
LANDER COUNTY