



T 32 N
A Portion of SE 1/4 Section 18

R 45 E

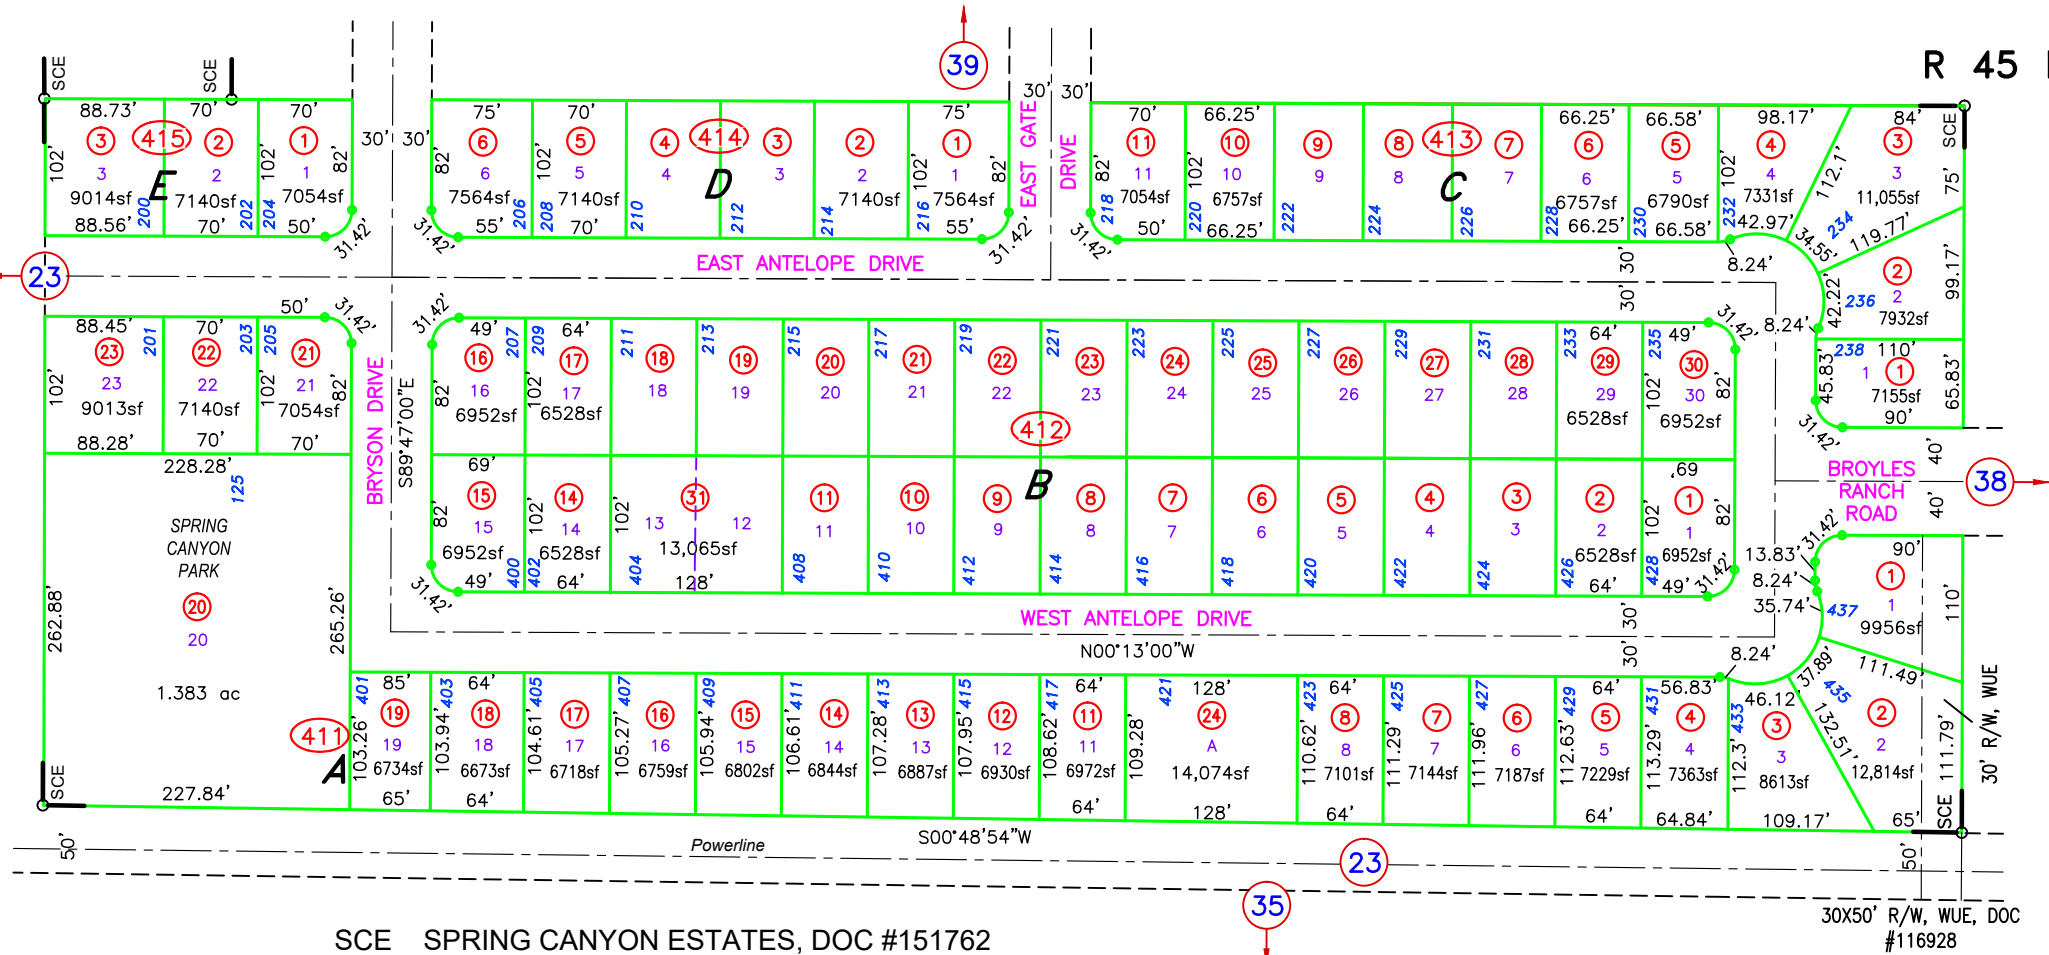

SCE SPRING CANYON ESTATES, DOC #151762

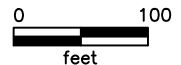

M.D.B. & M.

**Battle Mountain
LANDER COUNTY**

NOTE:
THIS PLAT IS FOR ASSESSMENT USE ONLY,
AND DOES NOT REPRESENT A SURVEY. NO
LIABILITY IS ASSUMED AS TO THE ACCURACY
OF THE DATA DELINEATED HEREON. USE OF
THIS PLAT FOR OTHER THAN ASSESSMENT
PURPOSES IS FORBIDDEN UNLESS APPROVED
BY THE DEPARTMENT OF TAXATION, DIVISION
OF ASSESSMENT STANDARDS.

(WUE) WATER AND UTILITY EASEMENT
(UE) UTILITY EASEMENT

REVIEWED 03/27/23 NJW
UPDATE LANDBASE 10/11/21 NJW