


T 16 N N 1/2 Section 10 (Portion)  
Gillman Springs Ranch

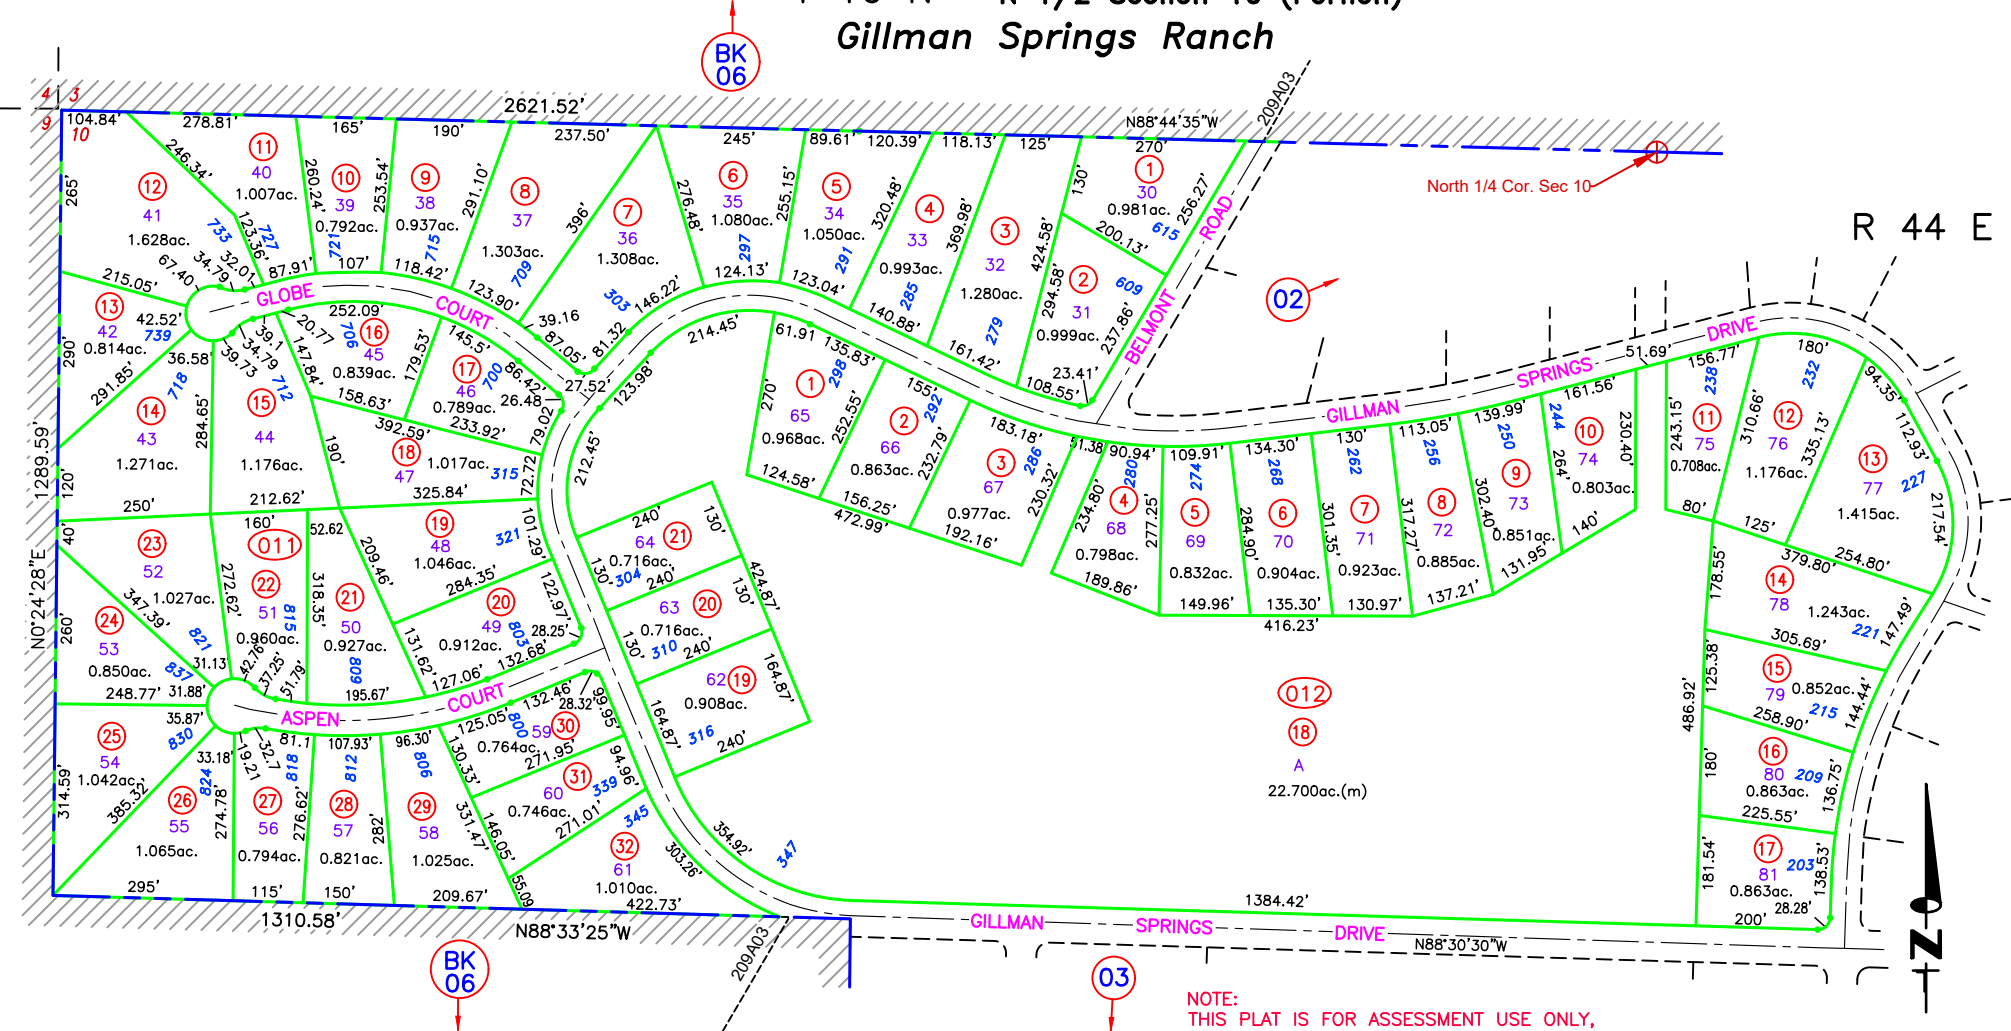

GROSS ACREAGE IS SHOWN.  
NET ACREAGE LABELED (NET) OR (N)  
(M) INDICATES CAD MEASURED

NOTE:  
THIS PLAT IS FOR ASSESSMENT USE ONLY,  
AND DOES NOT REPRESENT A SURVEY. NO  
LIABILITY IS ASSUMED AS TO THE ACCURACY  
OF THE DATA DELINEATED HEREON. USE OF  
THIS PLAT FOR OTHER THAN ASSESSMENT  
PURPOSES IS FORBIDDEN UNLESS APPROVED  
BY THE DEPARTMENT OF TAXATION, DIVISION  
OF ASSESSMENT STANDARDS.

