


R 40 E

Bk 07 07-51

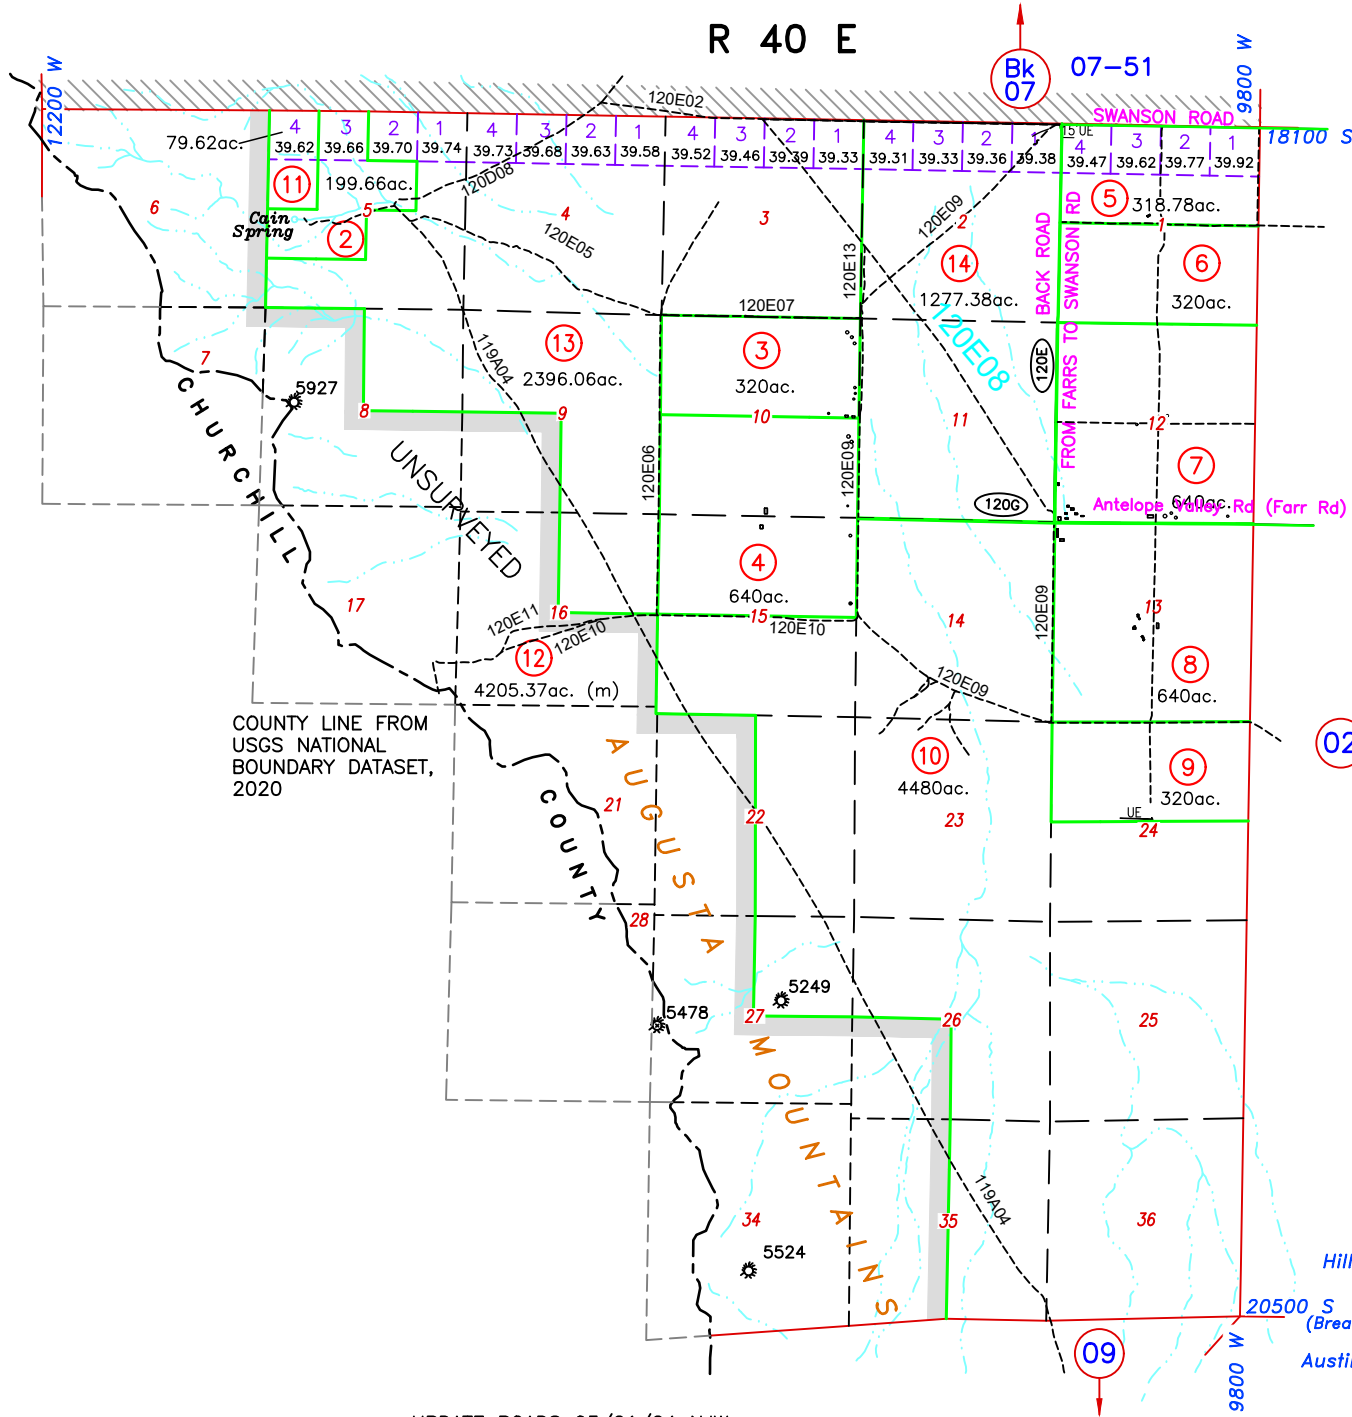

NV ENERGY ESMT, SEC 2, 11, 14,  
 N-94569, 25', DOC #306389  
 NV ENERGY ESMT, SEC 13, DOC #263761  
 NV ENERGY ESMT, 05-010-09, DOC #276203  
 NV ENERGY ESMT, 05-010-05, DOC #279532


GROSS ACREAGE IS SHOWN.  
 (N) INDICATES NET ACREAGE  
 (M) INDICATES CAD MEASURED  
 (UE) UTILITY EASEMENT

02 → T 24 N

NOTE:  
 THIS PLAT IS FOR ASSESSMENT USE ONLY,  
 AND DOES NOT REPRESENT A SURVEY. NO  
 LIABILITY IS ASSUMED AS TO THE ACCURACY  
 OF THE DATA DELINEATED HEREON. USE OF  
 THIS PLAT FOR OTHER THAN ASSESSMENT  
 PURPOSES IS FORBIDDEN UNLESS APPROVED  
 BY THE DEPARTMENT OF TAXATION, DIVISION  
 OF ASSESSMENT STANDARDS.

COUNTY LINE FROM  
 USGS NATIONAL  
 BOUNDARY DATASET,  
 2020

UPDATE ROADS 03/21/24 NJW  
 UPDATE COUNTY LINE FROM USGS NATIONAL BOUNDARY DATASET,  
 REVISE ACREAGE 005-010-12, 06/07/21 NJW

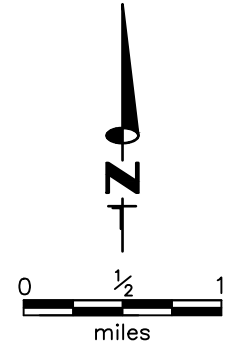

M.D.B. & M.  
 LANDER COUNTY