


07-52 R 41 E

Bk 07

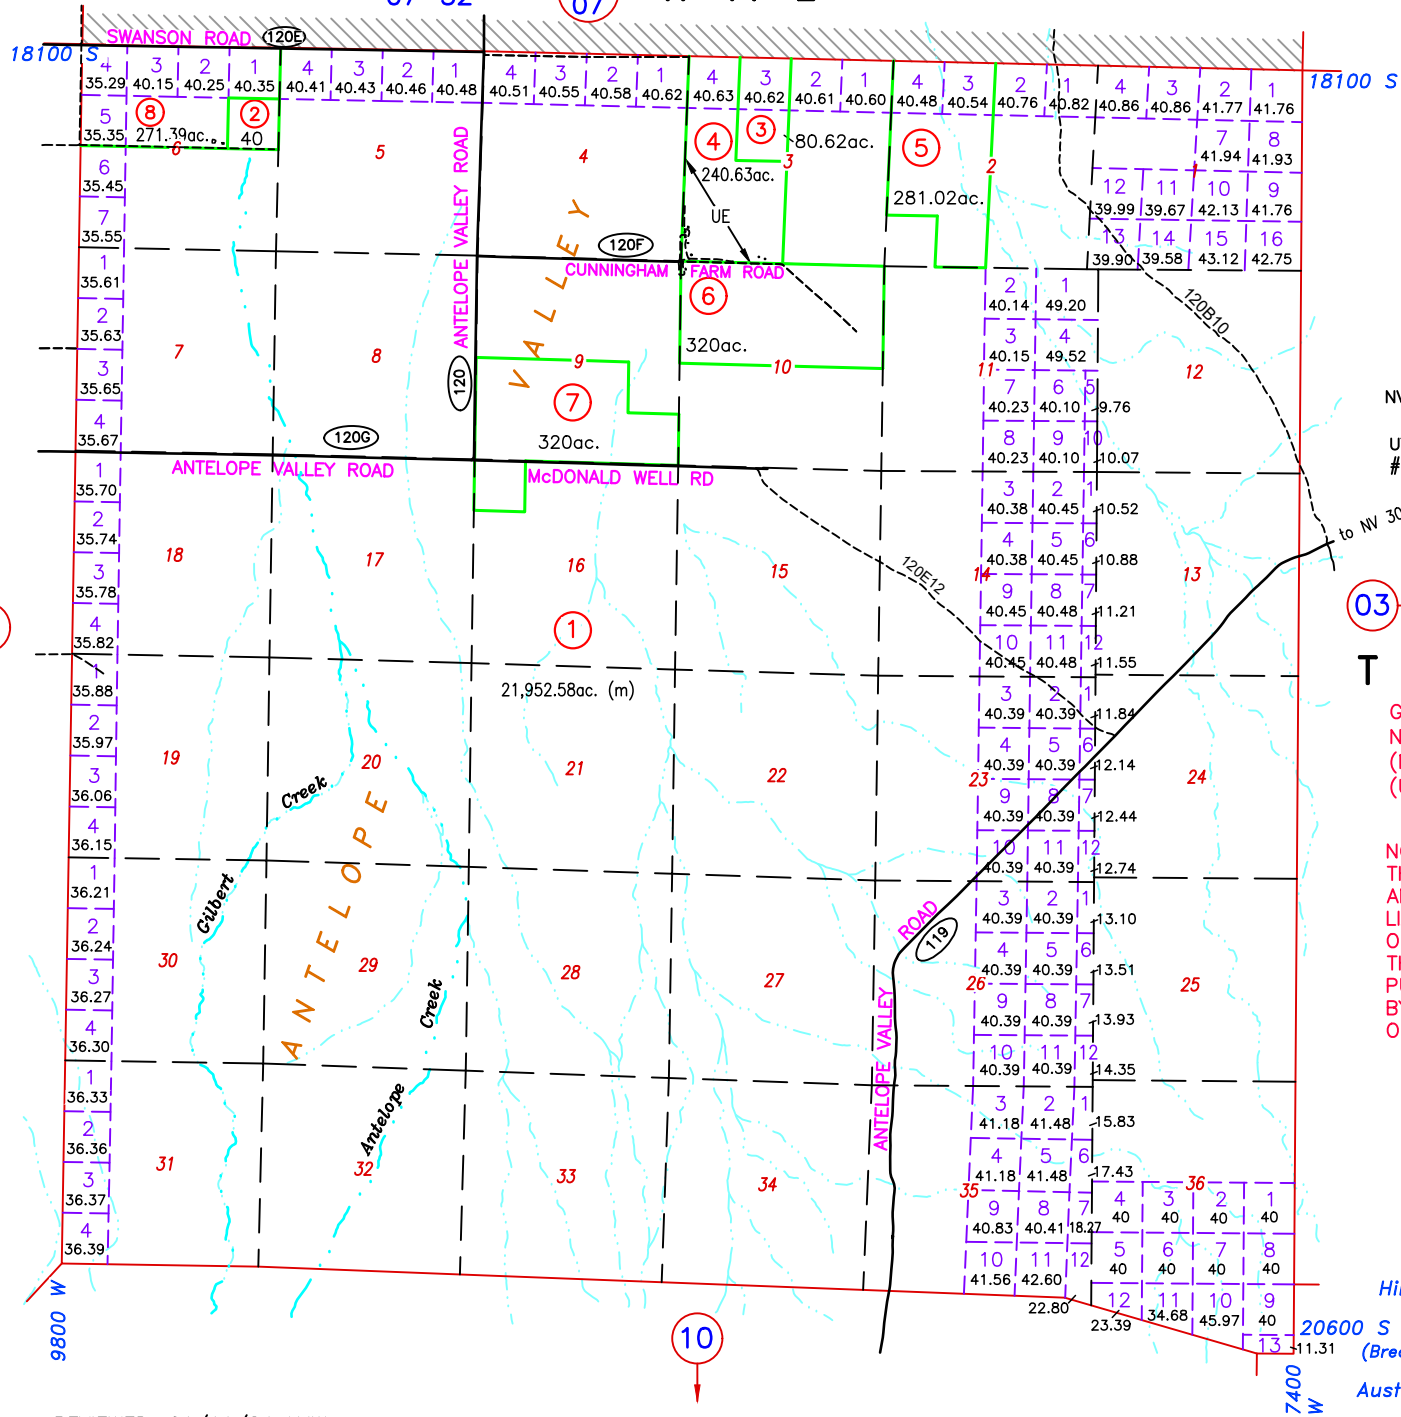


NV ENERGY ESMT, SEC 4, 5, 6, 9,  
 N-94569, 25', DOC #306389  
 UTILITY EASEMENT OVER 05-020-04, DOC  
 #256372; S 5 ft and W 10 ft of S 2668 ft

03

T 24 N

GROSS ACREAGE IS SHOWN.  
 NET ACREAGE LABELED (NET) OR (N)  
 (M) INDICATES CAD MEASURED  
 (UE) UTILITY EASEMENT

NOTE:  
 THIS PLAT IS FOR ASSESSMENT USE ONLY,  
 AND DOES NOT REPRESENT A SURVEY. NO  
 LIABILITY IS ASSUMED AS TO THE ACCURACY  
 OF THE DATA DELINEATED HEREON. USE OF  
 THIS PLAT FOR OTHER THAN ASSESSMENT  
 PURPOSES IS FORBIDDEN UNLESS APPROVED  
 BY THE DEPARTMENT OF TAXATION, DIVISION  
 OF ASSESSMENT STANDARDS.

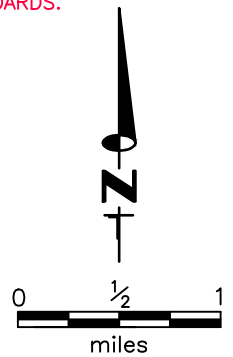

Hilltop Address Grid  
 20600 S  
 (Break in numbering)  
 Austin Address Grid  
 7400 W

01

10