


R 43 E

R 44 E


Section 6

T 20 N

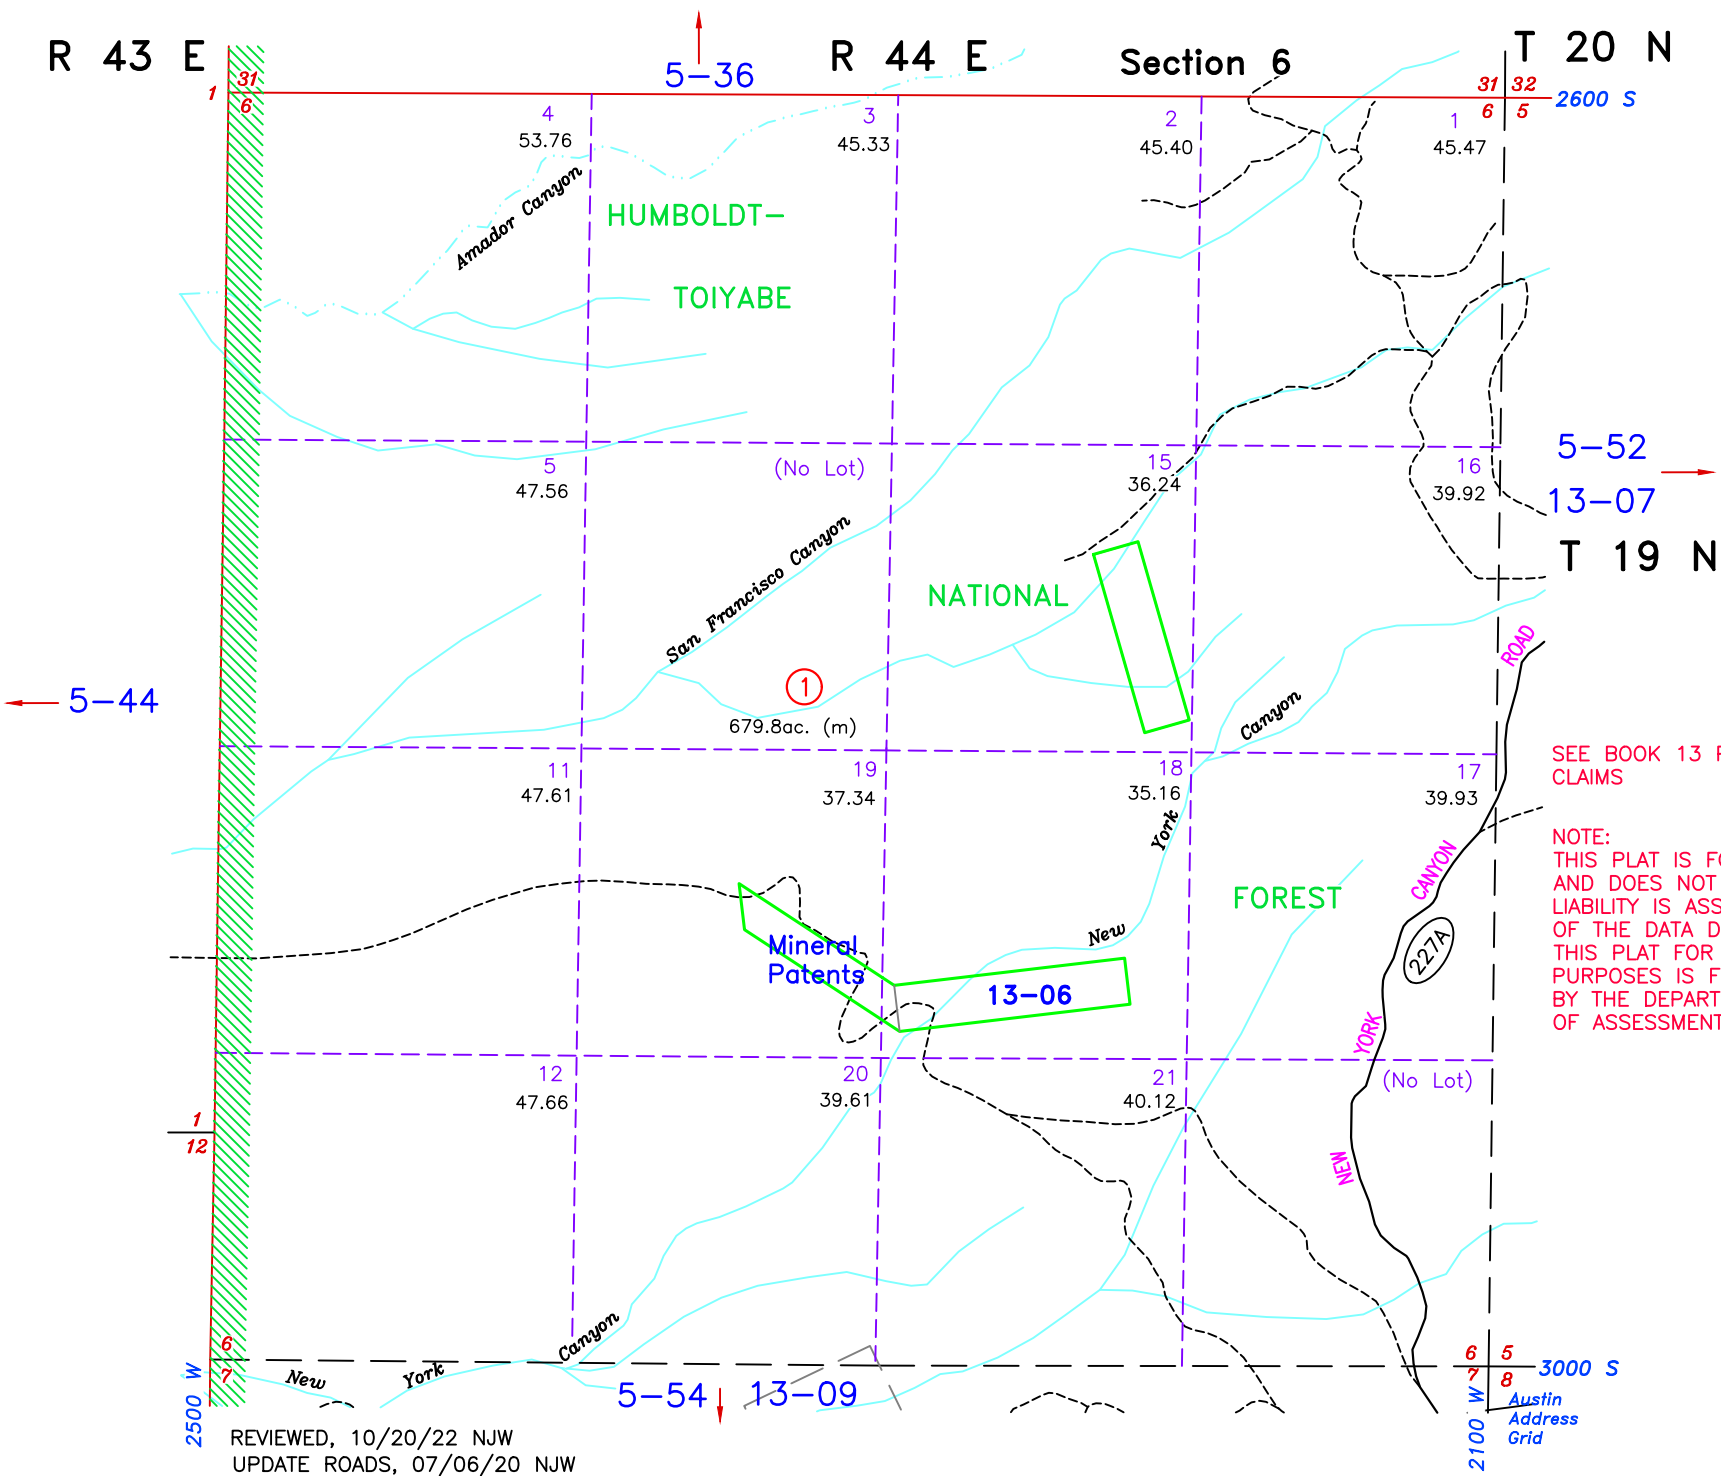

SEE BOOK 13 PAGE 06 FOR PATENTED MINING CLAIMS

NOTE: THIS PLAT IS FOR ASSESSMENT USE ONLY, AND DOES NOT REPRESENT A SURVEY. NO LIABILITY IS ASSUMED AS TO THE ACCURACY OF THE DATA DELINEATED HEREON. USE OF THIS PLAT FOR OTHER THAN ASSESSMENT PURPOSES IS FORBIDDEN UNLESS APPROVED BY THE DEPARTMENT OF TAXATION, DIVISION OF ASSESSMENT STANDARDS.

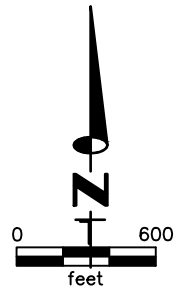

M.D.B. & M.

LANDER COUNTY

REVIEWED, 10/20/22 NJW
UPDATE ROADS, 07/06/20 NJW
ACREAGE ADJUSTED FOR 05-530-01, REMOVE PATENTED CLAIM AREA 10/15/18 NJW