



R 47 E Section 7

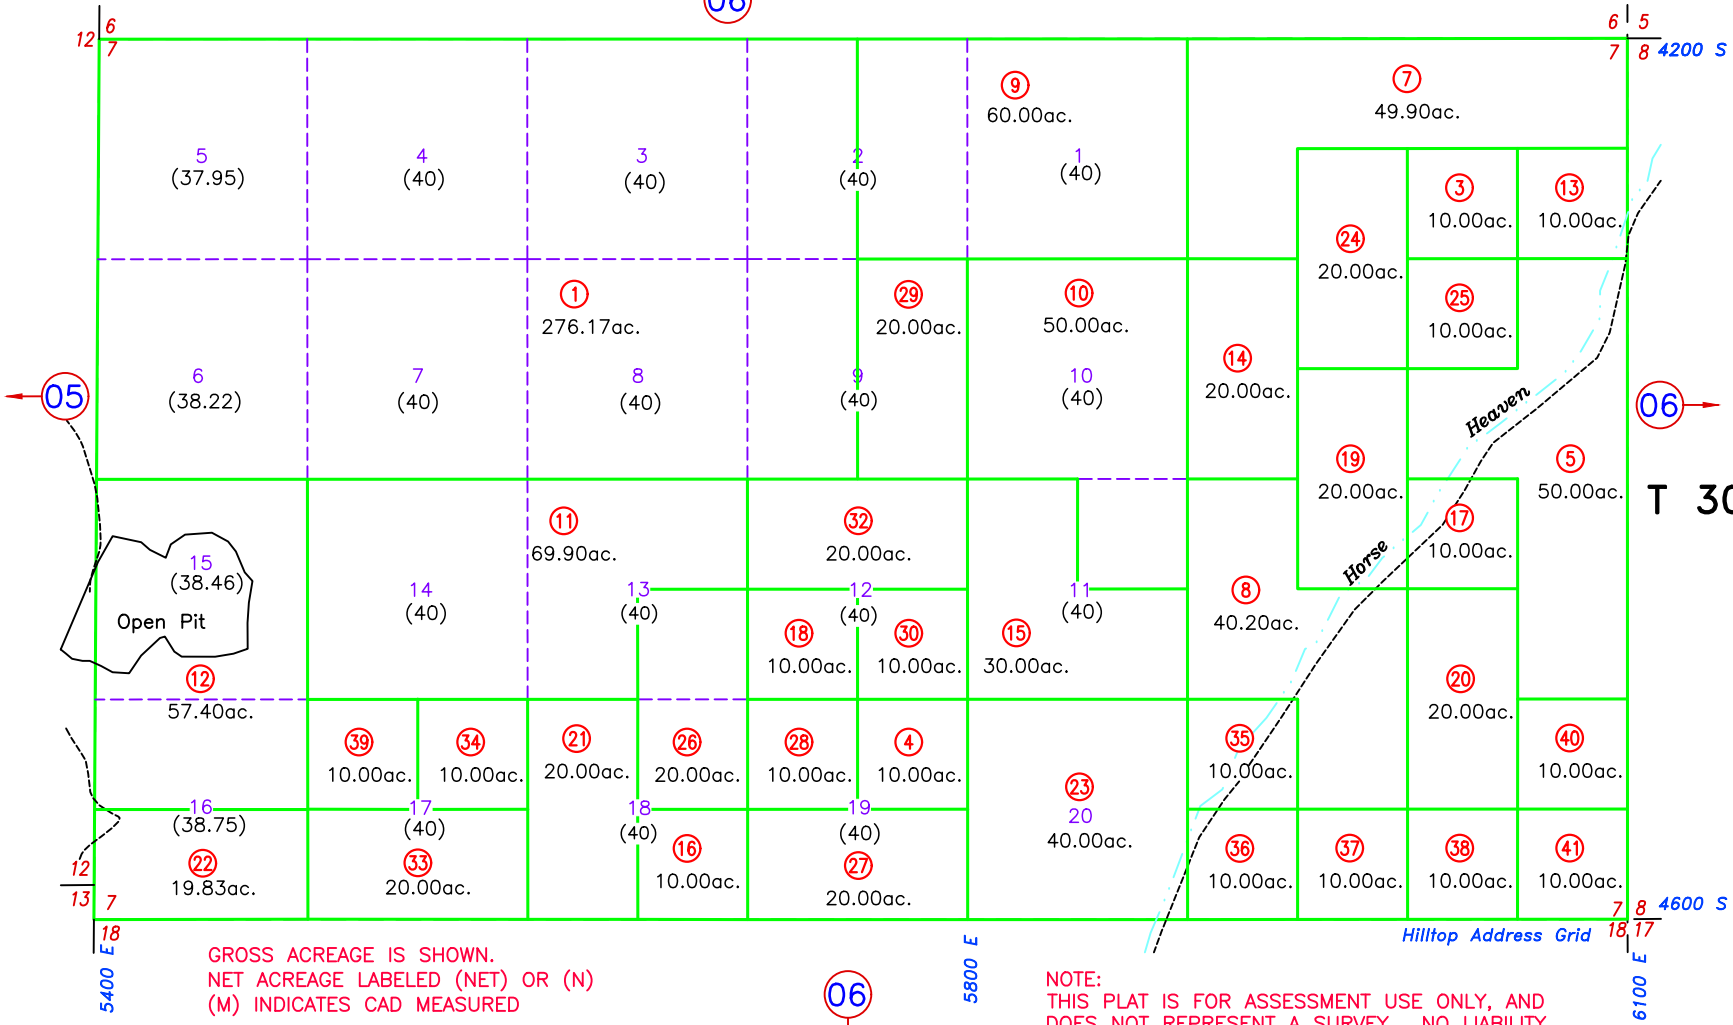

GROSS ACREAGE IS SHOWN.
 NET ACREAGE LABELED (NET) OR (N)
 (M) INDICATES CAD MEASURED

NOTE:
 THIS PLAT IS FOR ASSESSMENT USE ONLY, AND
 DOES NOT REPRESENT A SURVEY. NO LIABILITY
 IS ASSUMED AS TO THE ACCURACY OF THE
 DATA DELINEATED HEREON. USE OF THIS PLAT
 FOR OTHER THAN ASSESSMENT PURPOSES IS
 FORBIDDEN UNLESS APPROVED BY THE
 DEPARTMENT OF TAXATION, DIVISION OF
 ASSESSMENT STANDARDS.

UPDATE LANDBASE, 01/15/20 NJW

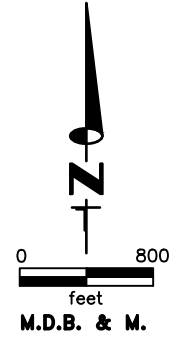

LANDER COUNTY