



R 47 E Section 15

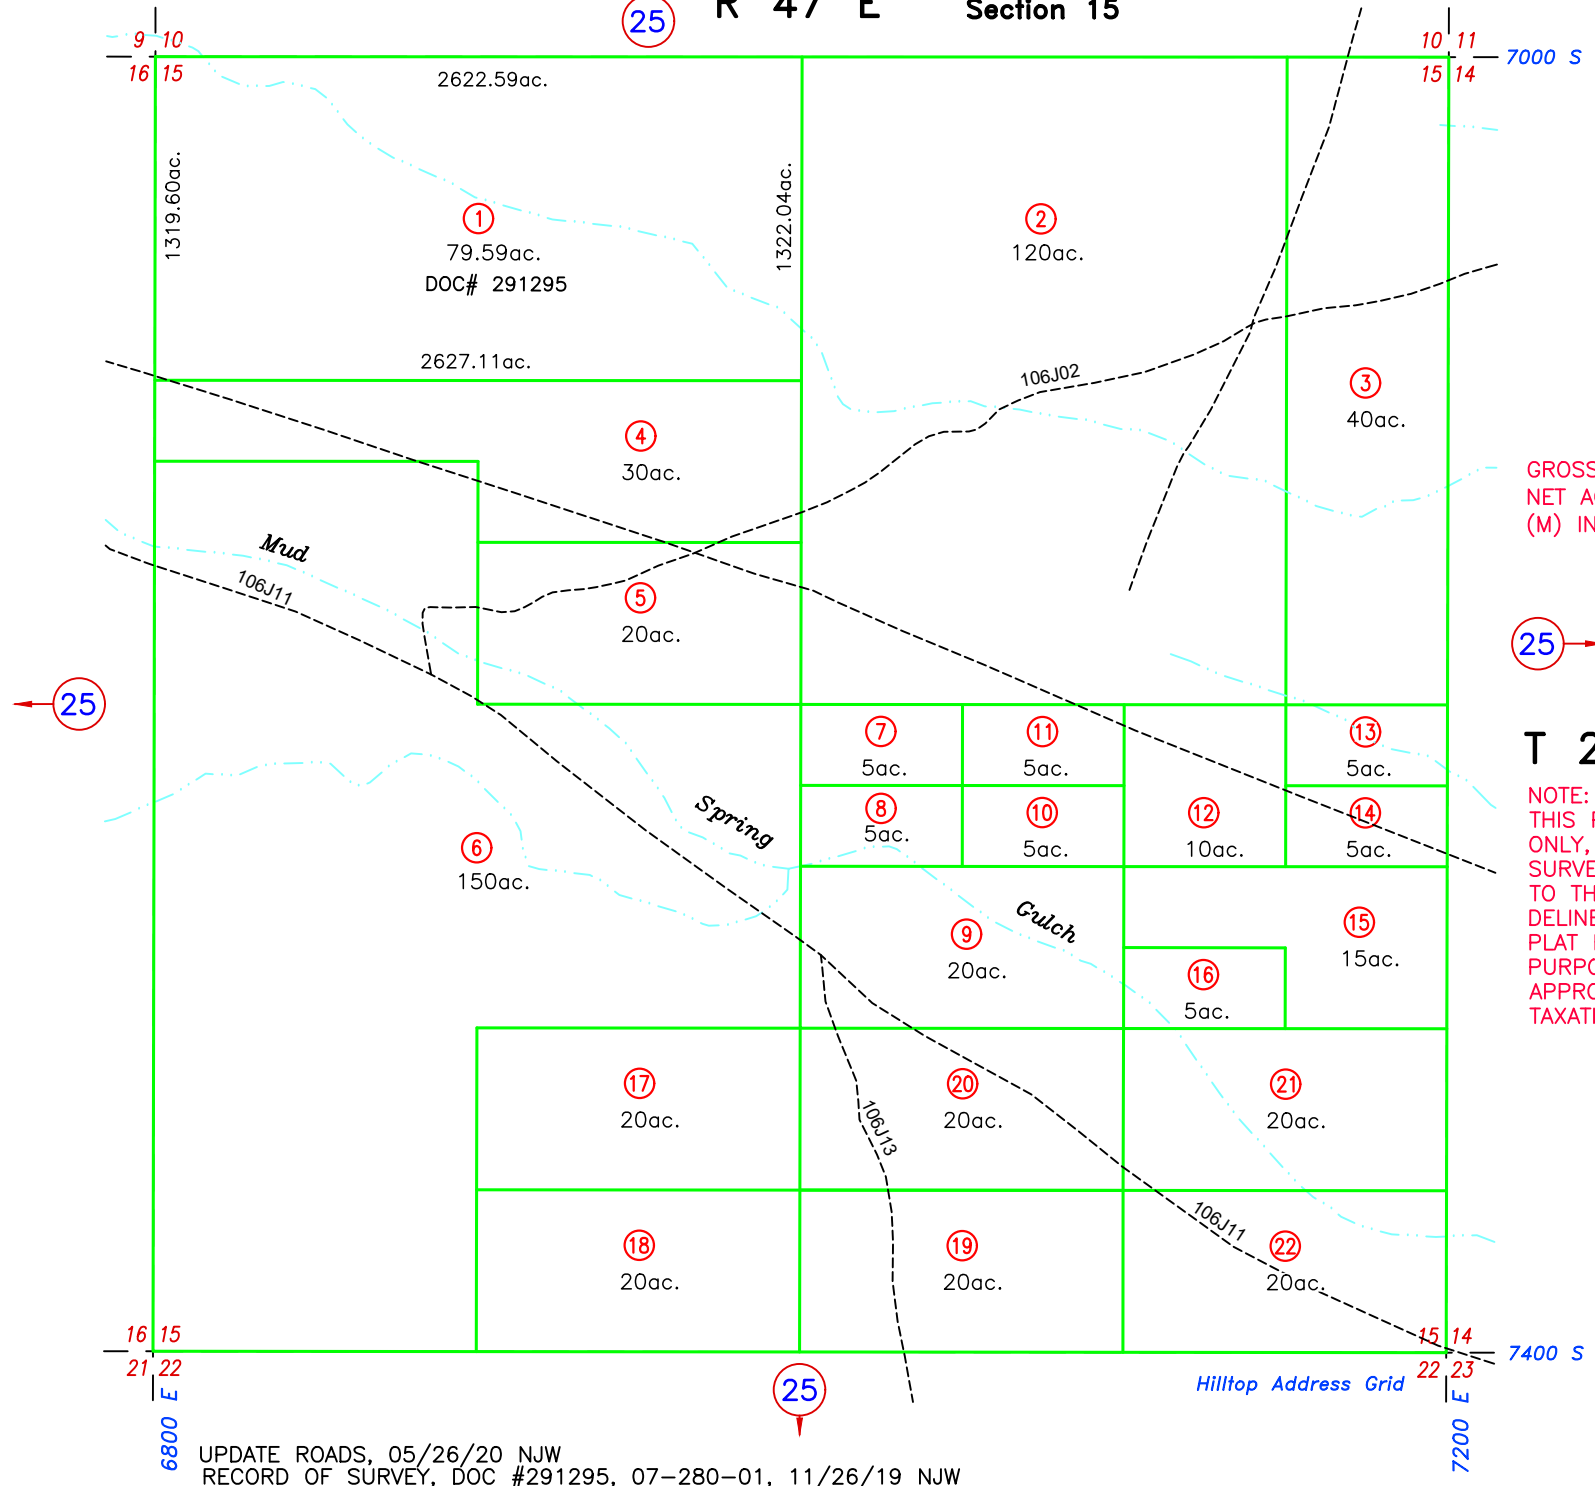

GROSS ACREAGE IS SHOWN.
NET ACREAGE LABELED (NET) OR (N)
(M) INDICATES CAD MEASURED

T 29 N
NOTE:
THIS PLAT IS FOR ASSESSMENT USE
ONLY, AND DOES NOT REPRESENT A
SURVEY. NO LIABILITY IS ASSUMED AS
TO THE ACCURACY OF THE DATA
DELINEATED HEREON. USE OF THIS
PLAT FOR OTHER THAN ASSESSMENT
PURPOSES IS FORBIDDEN UNLESS
APPROVED BY THE DEPT. OF
TAXATION.

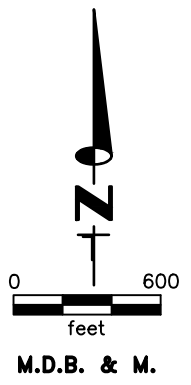

LANDER COUNTY

UPDATE ROADS, 05/26/20 NJW
RECORD OF SURVEY, DOC #291295, 07-280-01, 11/26/19 NJW