

Note: Unlabeled lot acreages are 40.00ac.

50

R 47 E

R 48 E

15800 S

COUNTY


T 25 N

EUREKA

18200 S  
Hilltop  
Address  
Grid


GROSS ACREAGE IS SHOWN.  
NET ACREAGE LABELED (NET) OR (N)  
(M) INDICATES CAD MEASURED

NOTE:  
THIS PLAT IS FOR ASSESSMENT USE  
ONLY, AND DOES NOT REPRESENT A  
SURVEY. NO LIABILITY IS ASSUMED AS  
TO THE ACCURACY OF THE DATA  
DELINEATED HEREON. USE OF THIS PLAT  
FOR OTHER THAN ASSESSMENT PURPOSES  
IS FORBIDDEN UNLESS APPROVED BY  
THE DEPARTMENT OF TAXATION, DIVISION OF  
ASSESSMENT STANDARDS.

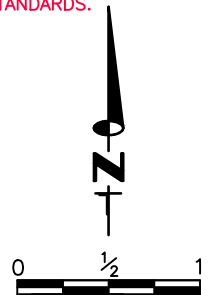

M.D.B. & M.

LANDER COUNTY

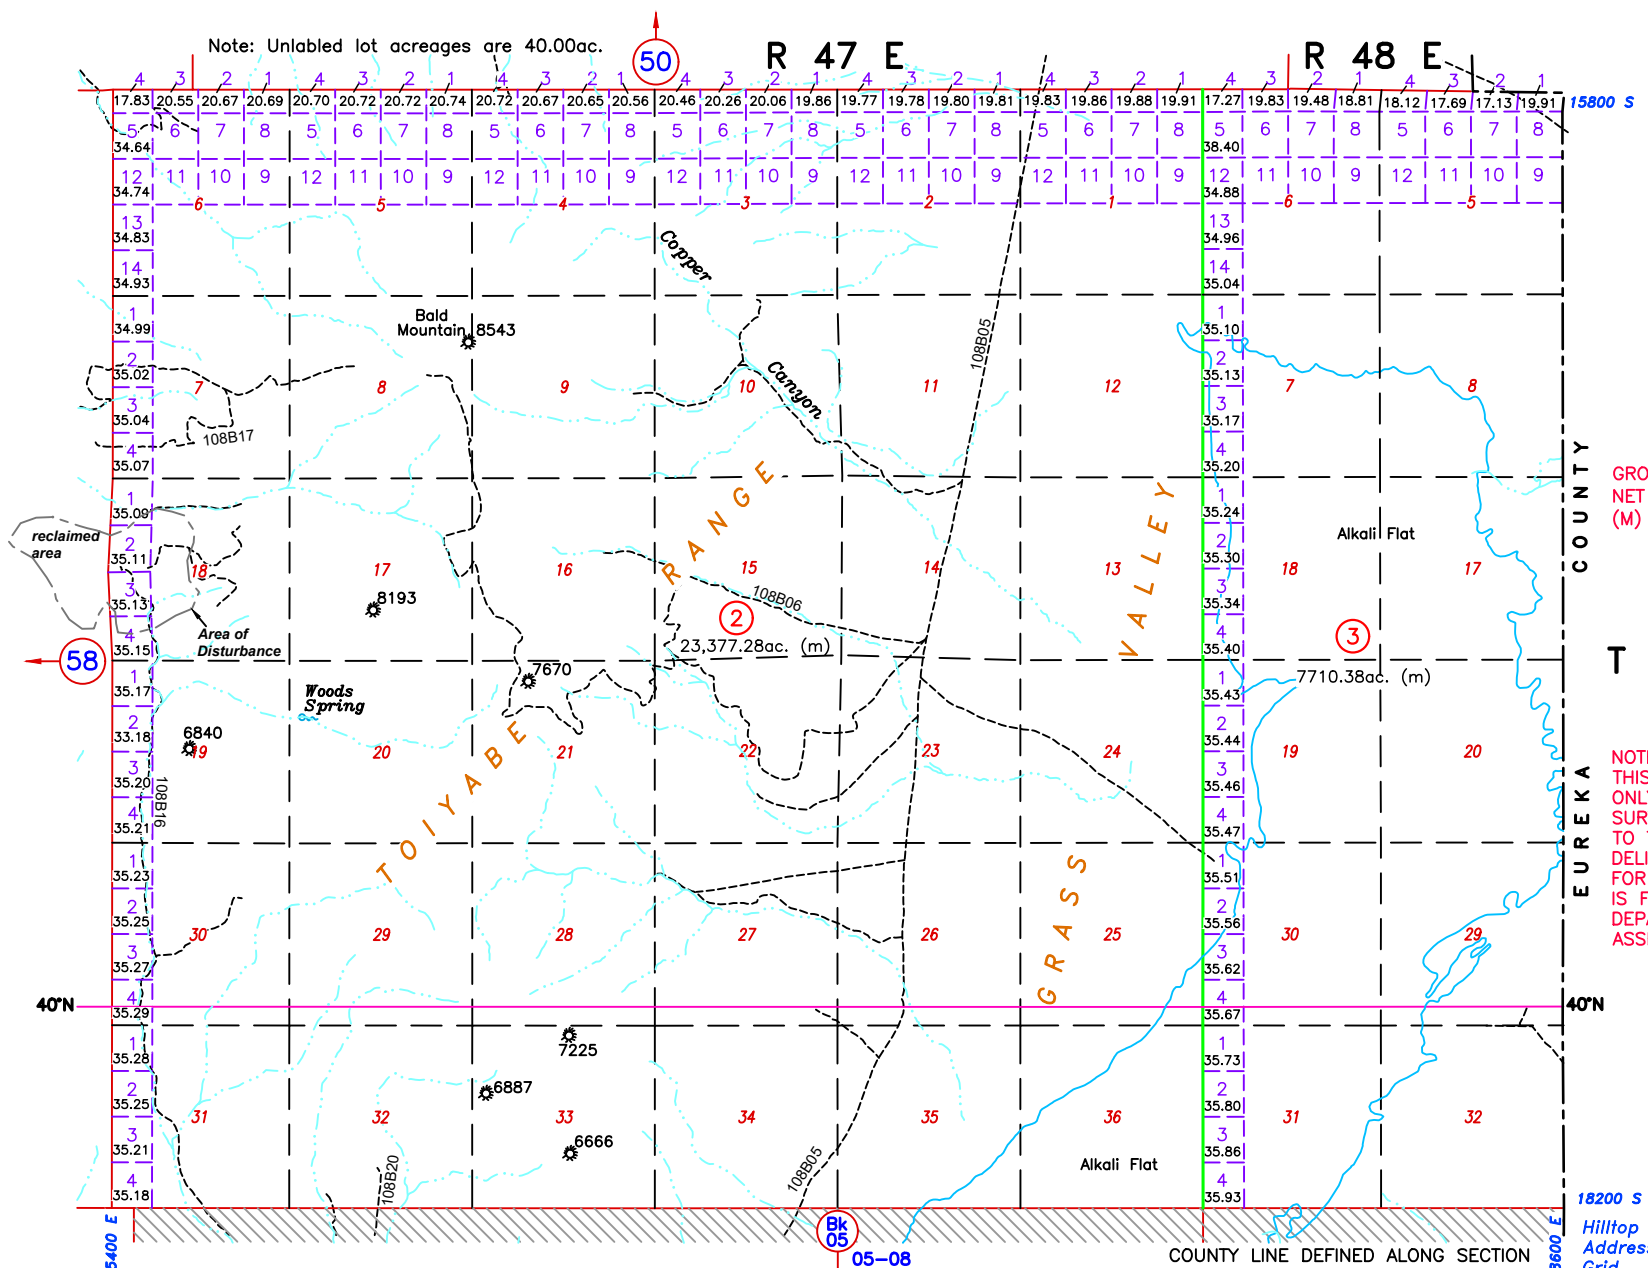

58

40'N

40'N

Bk 05  
05-08

COUNTY LINE DEFINED ALONG SECTION  
LINES, BY NRS 243.137 (1969)

MINOR SECTION LINE ADJUSTMENTS, REMEASURED ACREAGE FOR PARCELS 007-590-02, 03, 06/04/21 NJW  
UPDATE ROADS, 05/28/20 NJW