



R 44 E Section 34

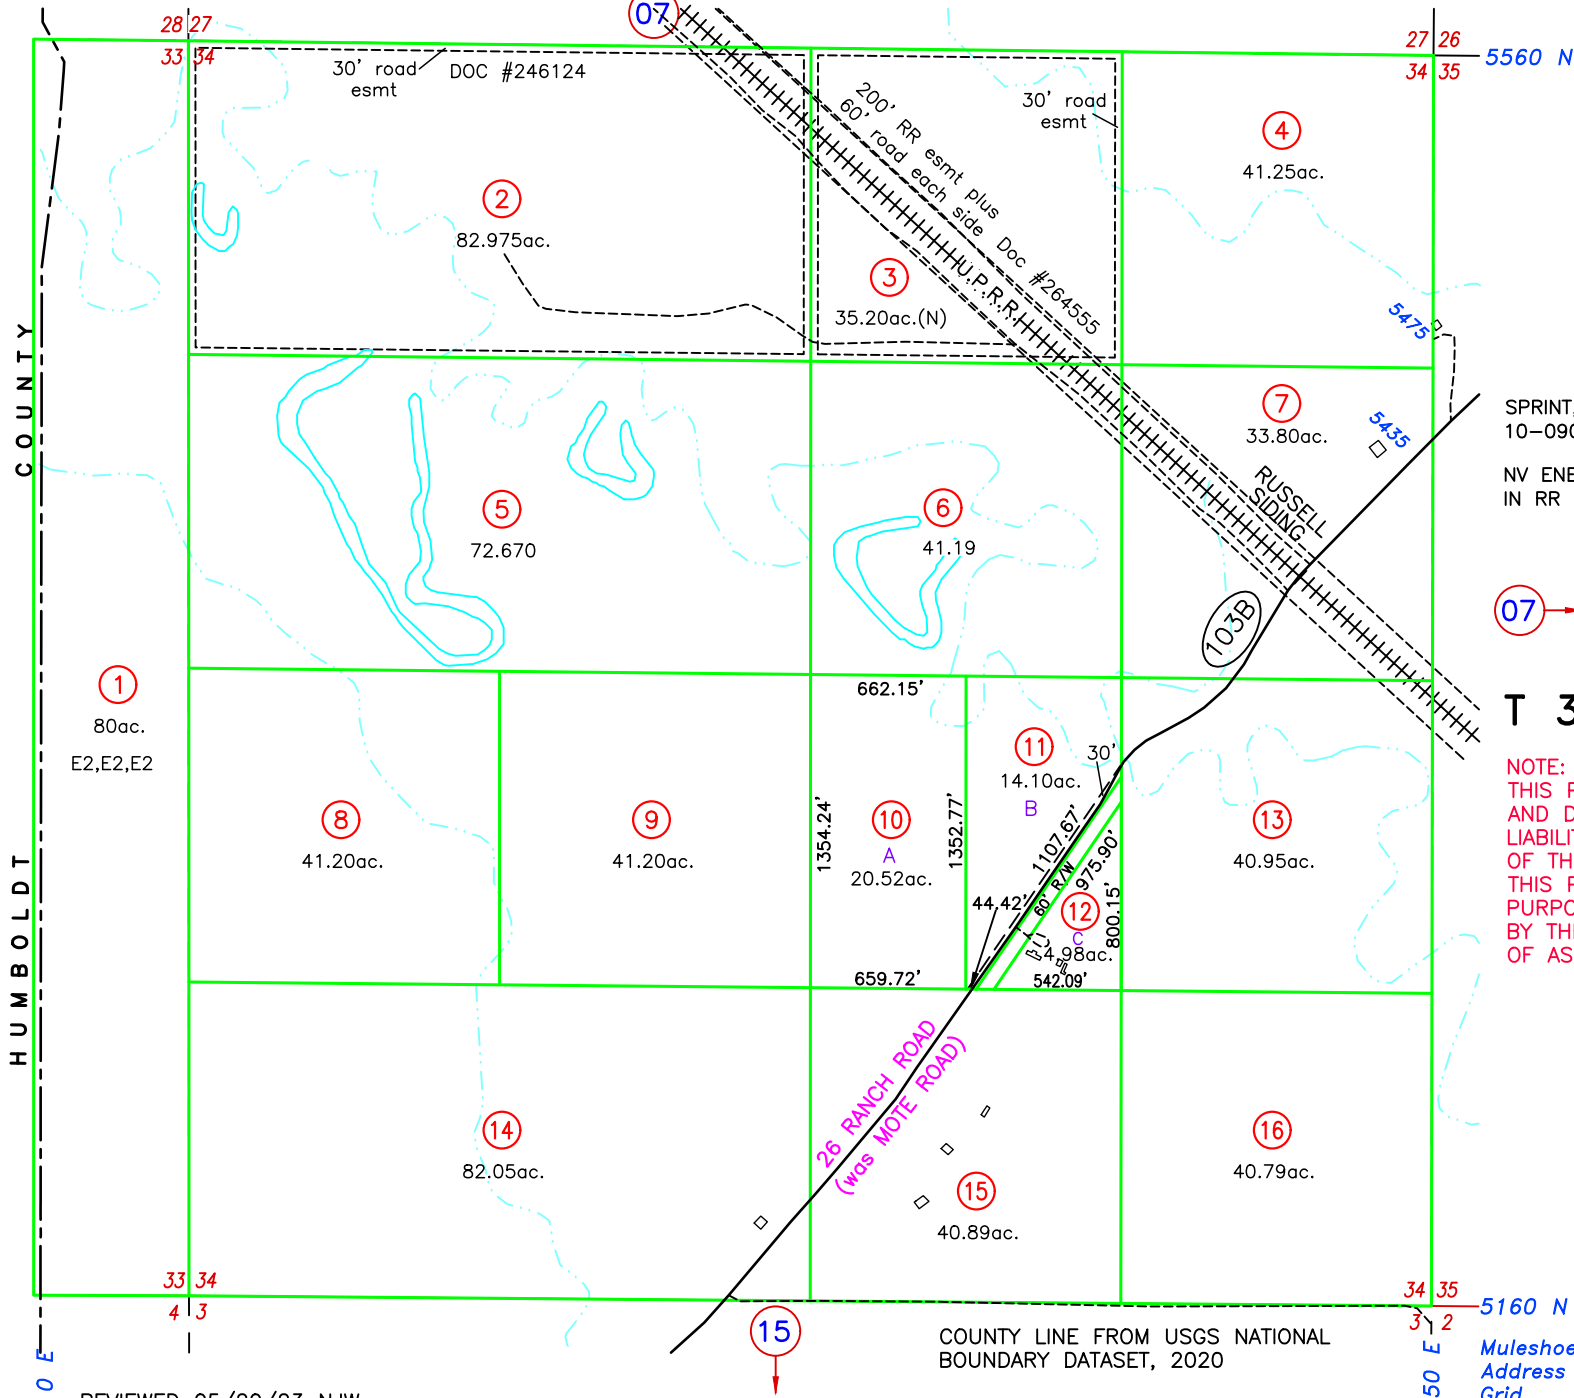

SPRINT, ET AL, ESMT, ALONG RR, LARGE AREA, 10-090-02, 03, 06, 07, 13, DOC #269204
 NV ENERGY ESMT, 10-090-07, IN RR R/W DOC #270881

07 → GROSS ACREAGE IS SHOWN.
 (N) INDICATES NET ACREAGE
 (M) INDICATES CAD MEASURED
 (UE) UTILITY EASEMENT

T 34 N
 NOTE:
 THIS PLAT IS FOR ASSESSMENT USE ONLY,
 AND DOES NOT REPRESENT A SURVEY. NO
 LIABILITY IS ASSUMED AS TO THE ACCURACY
 OF THE DATA DELINEATED HEREON. USE OF
 THIS PLAT FOR OTHER THAN ASSESSMENT
 PURPOSES IS FORBIDDEN UNLESS APPROVED
 BY THE DEPARTMENT OF TAXATION, DIVISION
 OF ASSESSMENT STANDARDS.

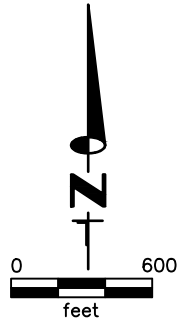

M.D.B. & M.

LANDER COUNTY