


12

R 47 E

R 48 E

5160 N

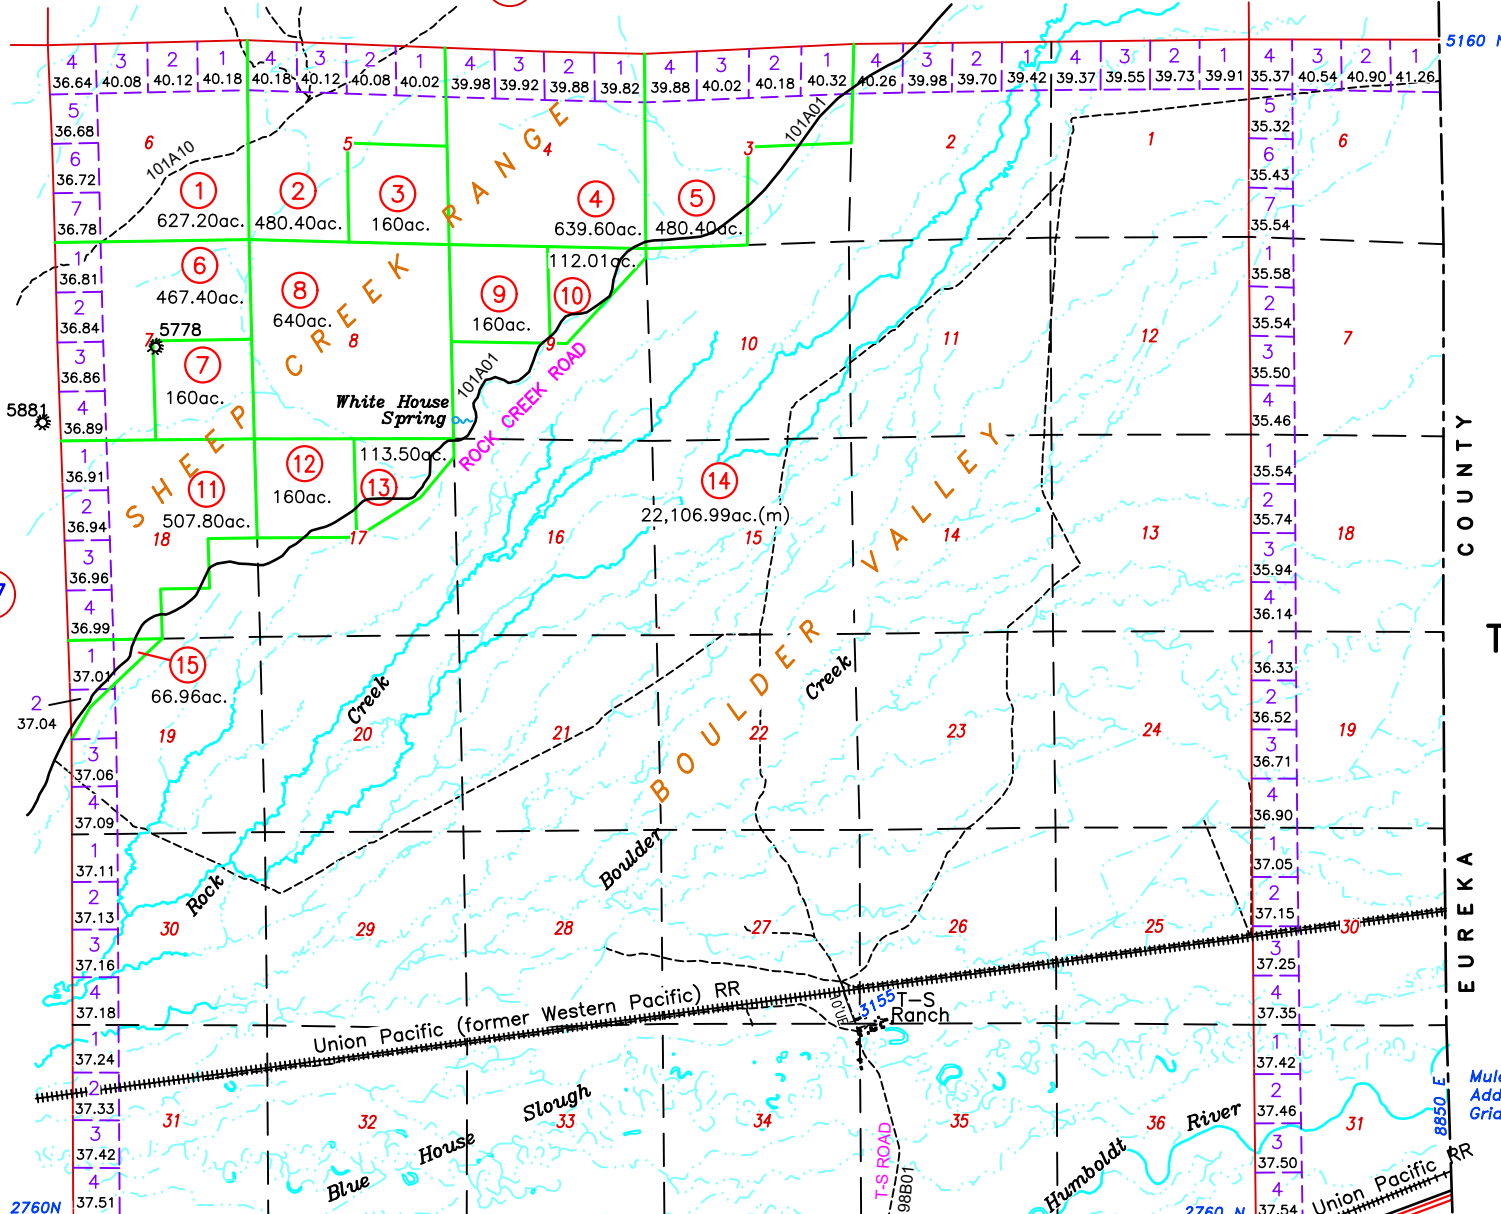

GROSS ACREAGE IS SHOWN.
 (N) INDICATES NET ACREAGE
 (M) INDICATES CAD MEASURED
 (UE) UTILITY EASEMENT

COUNTY LINE DEFINED ALONG SECTION LINES, BY NRS 243.137 (1969)

T 33 N

NOTE:
 THIS PLAT IS FOR ASSESSMENT USE ONLY, AND DOES NOT REPRESENT A SURVEY. NO LIABILITY IS ASSUMED AS TO THE ACCURACY OF THE DATA DELINEATED HEREON. USE OF THIS PLAT FOR OTHER THAN ASSESSMENT PURPOSES IS FORBIDDEN UNLESS APPROVED BY THE DEPARTMENT OF TAXATION, DIVISION OF ASSESSMENT STANDARDS.

COUNTY
EUREKA

17


38

2760 N

Muleshoe Address Grid

Hilltop Address Grid

1300 N

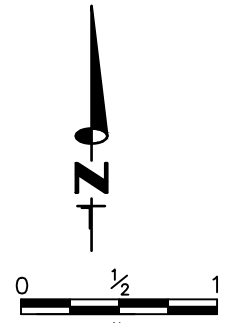

M.D.B. & M.

LANDER COUNTY