


ZONING MAP

A3
FARM, FORESTRY
AND OPEN RESERVE

A1
ONE ACRE
AGRICULTURAL

GP
GOVERNMENTAL
PURPOSES

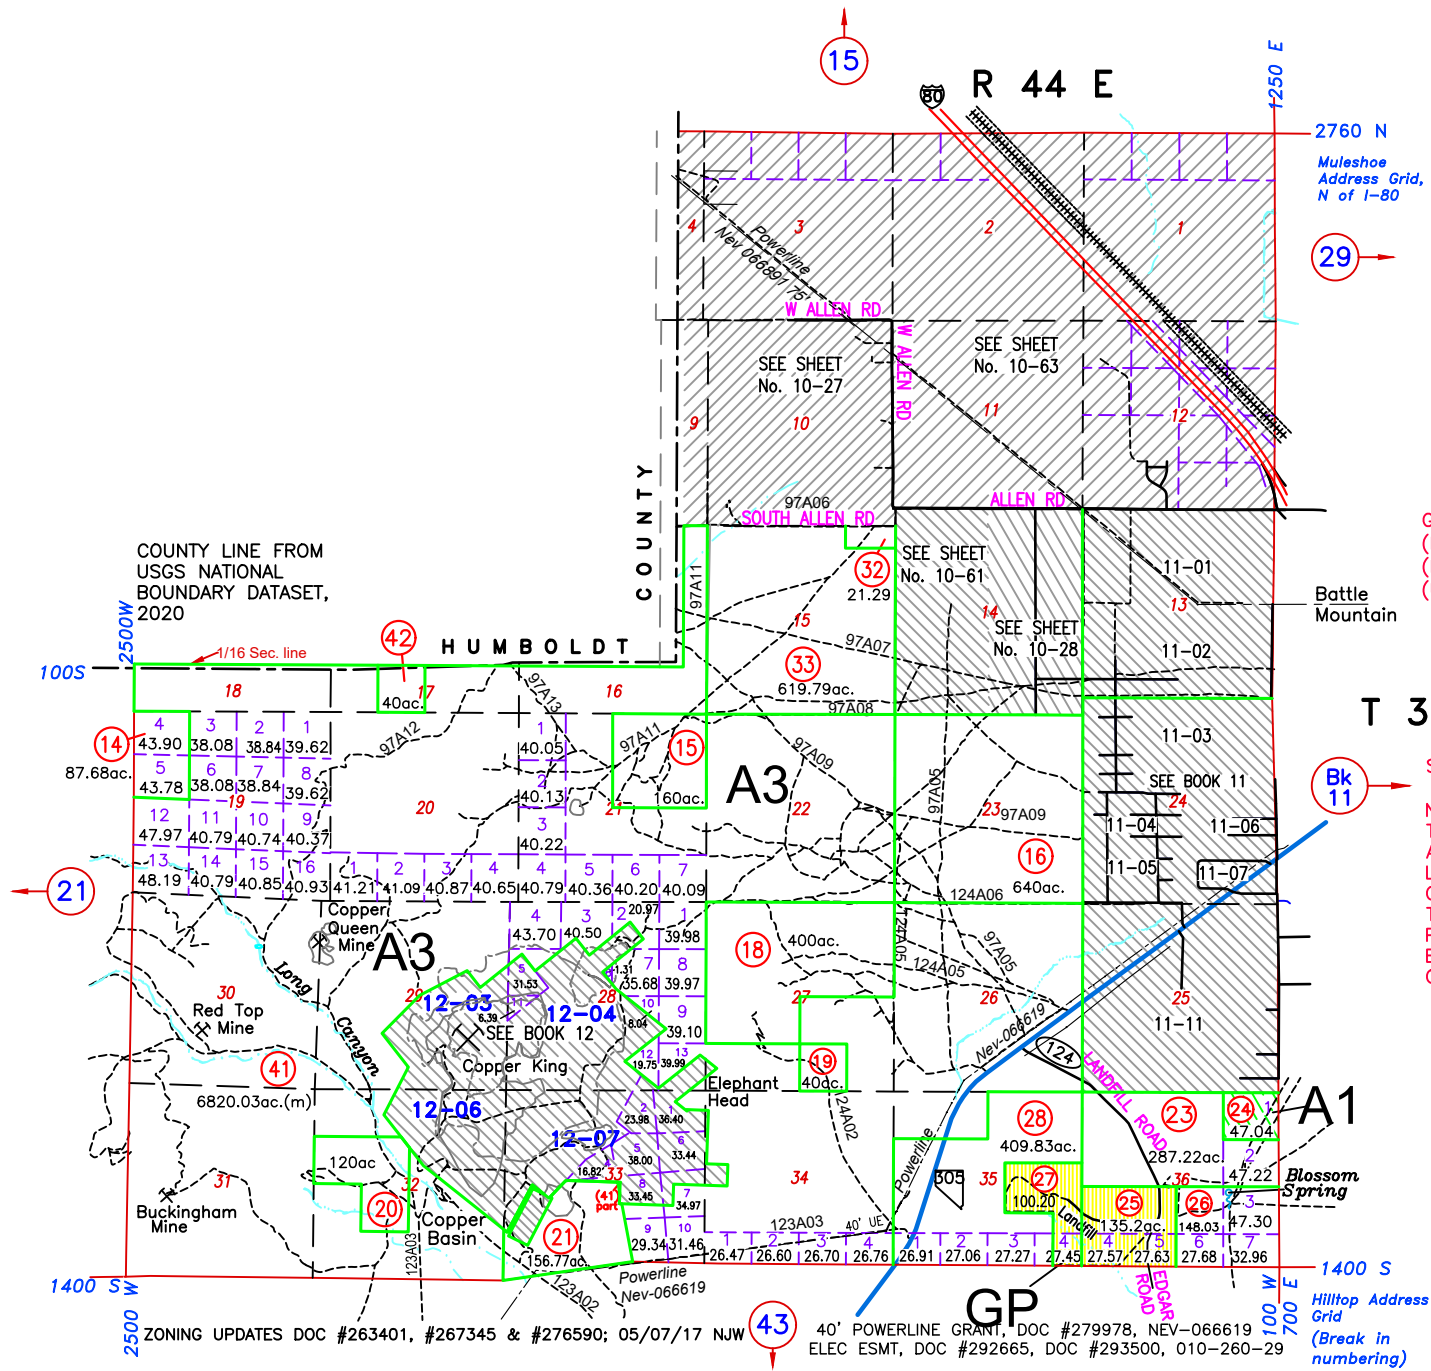

GROSS ACREAGE IS SHOWN.
(N) INDICATES NET ACREAGE
(M) INDICATES CAD MEASURED
(UE) UTILITY EASEMENT

T 32 N

Bk 11 SEE BOOK 12 FOR PATENTED MINING CLAIMS

NOTE:
THIS PLAT IS FOR ASSESSMENT USE ONLY,
AND DOES NOT REPRESENT A SURVEY. NO
LIABILITY IS ASSUMED AS TO THE ACCURACY
OF THE DATA DELINEATED HEREON. USE OF
THIS PLAT FOR OTHER THAN ASSESSMENT
PURPOSES IS FORBIDDEN UNLESS APPROVED
BY THE DEPARTMENT OF TAXATION, DIVISION
OF ASSESSMENT STANDARDS.

ZONING UPDATES DOC #263401, #267345 & #276590; 05/07/17 NJW

40' POWERLINE GRANT, DOC #279978, NEV-066619
ELEC ESMT, DOC #292665, DOC #293500, 010-260-29

