


R 45 E NE 1/4 Section 17

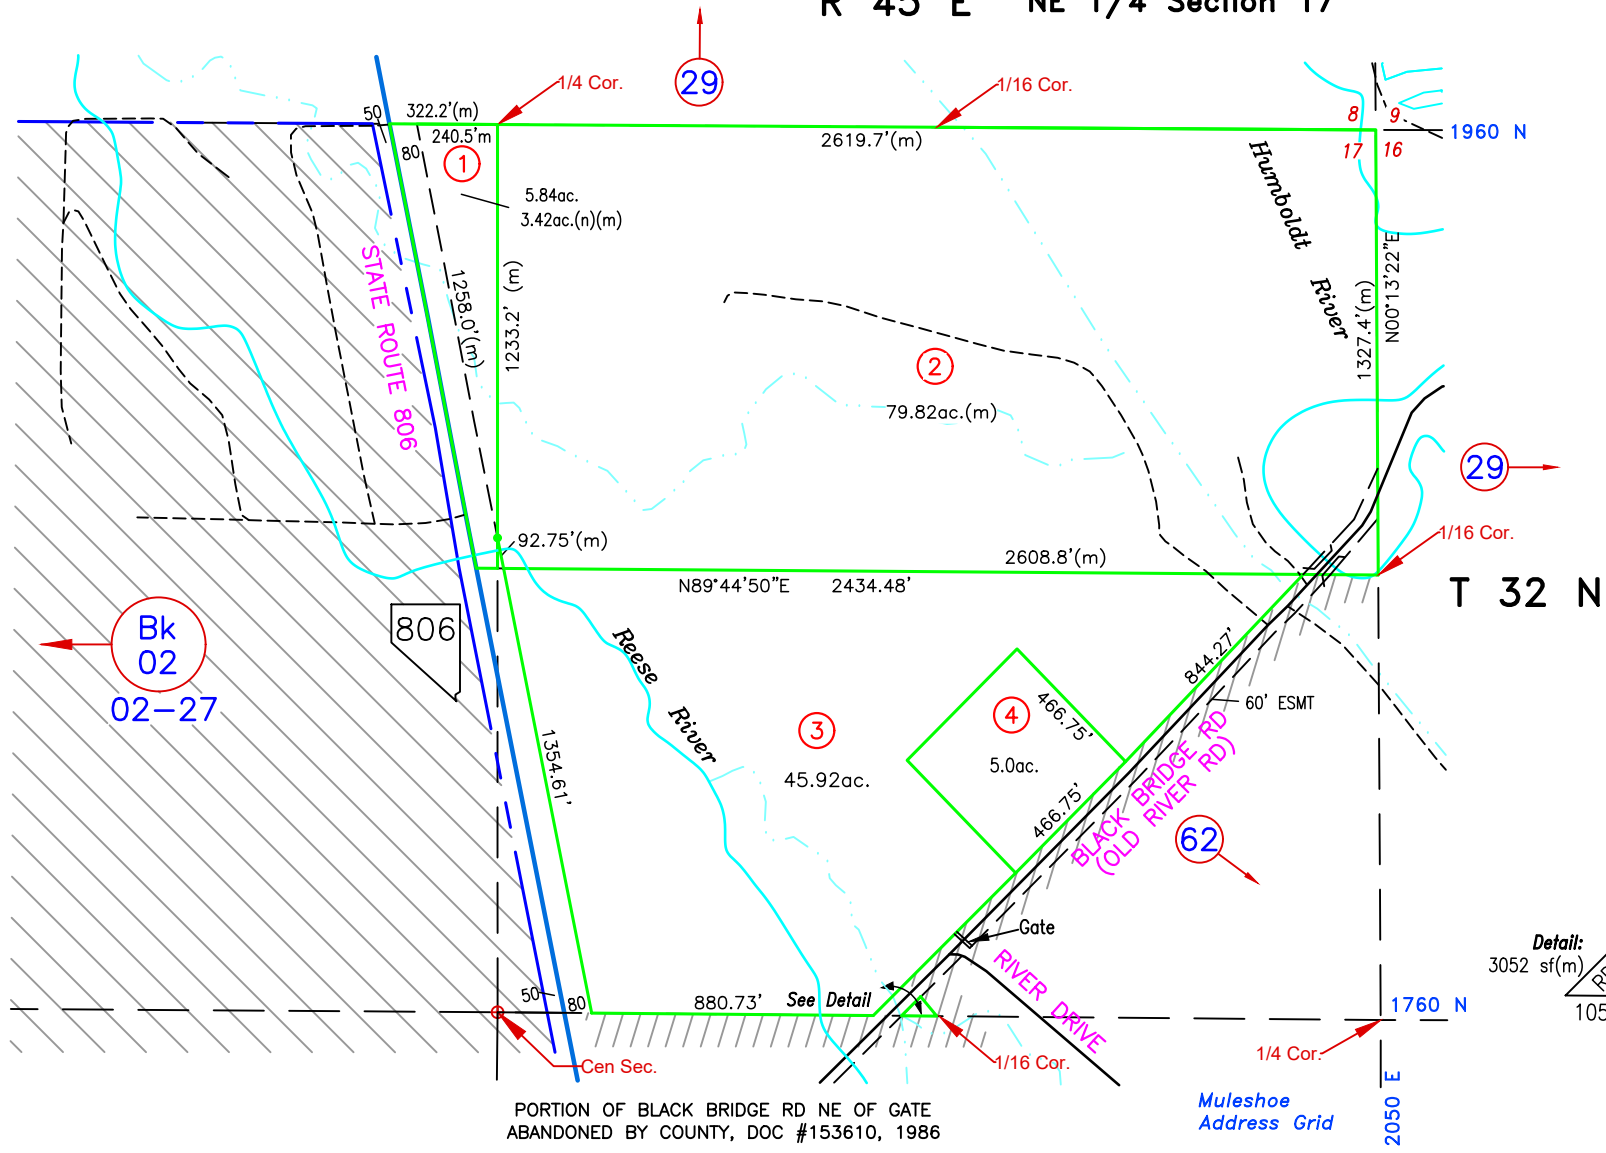

Bk 02
02-27

PORTION OF BLACK BRIDGE RD NE OF GATE
ABANDONED BY COUNTY, DOC #153610, 1986

GROSS ACREAGE IS SHOWN.
(N) INDICATES NET ACREAGE
(M) INDICATES CAD MEASURED
(UE) UTILITY EASEMENT

NOTE:
THIS PLAT IS FOR ASSESSMENT USE ONLY, AND DOES NOT
REPRESENT A SURVEY. NO LIABILITY IS ASSUMED AS TO THE
ACCURACY OF THE DATA DELINEATED HEREON. USE OF THIS
PLAT FOR OTHER THAN ASSESSMENT PURPOSES IS FORBIDDEN
UNLESS APPROVED BY THE DEPARTMENT OF TAXATION, DIVISION
OF ASSESSMENT STANDARDS.

