


R 46 E

Section 4

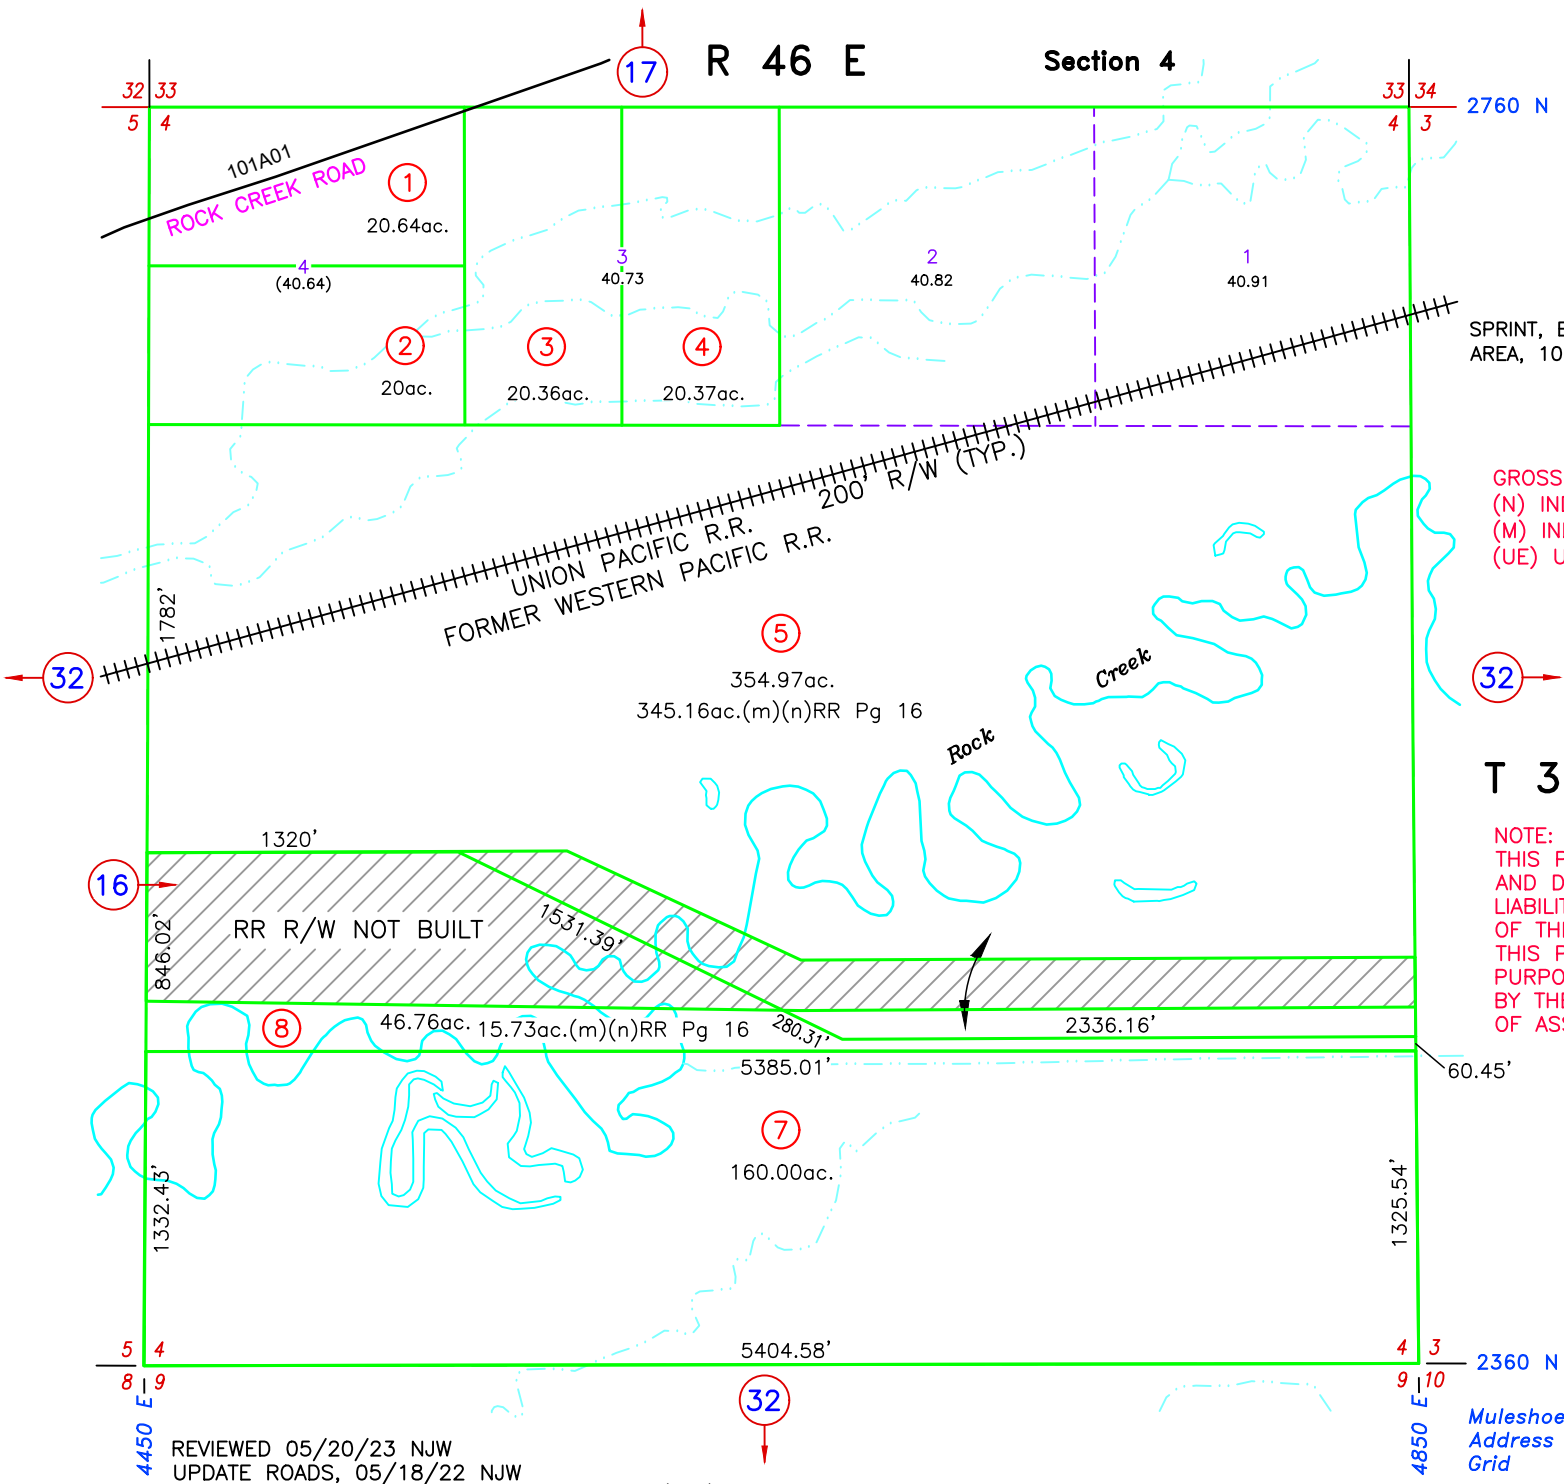


SPRINT, ET AL, ESMT, ALONG RR, LARGE AREA, 10-330-052, DOC #269204

GROSS ACREAGE IS SHOWN.  
(N) INDICATES NET ACREAGE  
(M) INDICATES CAD MEASURED  
(UE) UTILITY EASEMENT

T 32 N

NOTE:  
THIS PLAT IS FOR ASSESSMENT USE ONLY,  
AND DOES NOT REPRESENT A SURVEY. NO  
LIABILITY IS ASSUMED AS TO THE ACCURACY  
OF THE DATA DELINEATED HEREON. USE OF  
THIS PLAT FOR OTHER THAN ASSESSMENT  
PURPOSES IS FORBIDDEN UNLESS APPROVED  
BY THE DEPARTMENT OF TAXATION, DIVISION  
OF ASSESSMENT STANDARDS.

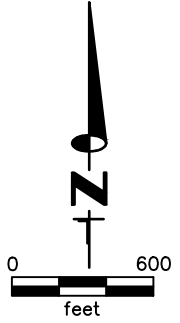

M.D.B. & M.

LANDER COUNTY

REVIEWED 05/20/23 NJW  
UPDATE ROADS, 05/18/22 NJW  
PARCEL SPLITS 10-330-06 TO 07, 08, 06/13/19 NJW