


Section 13

R 46 E

R 47 E

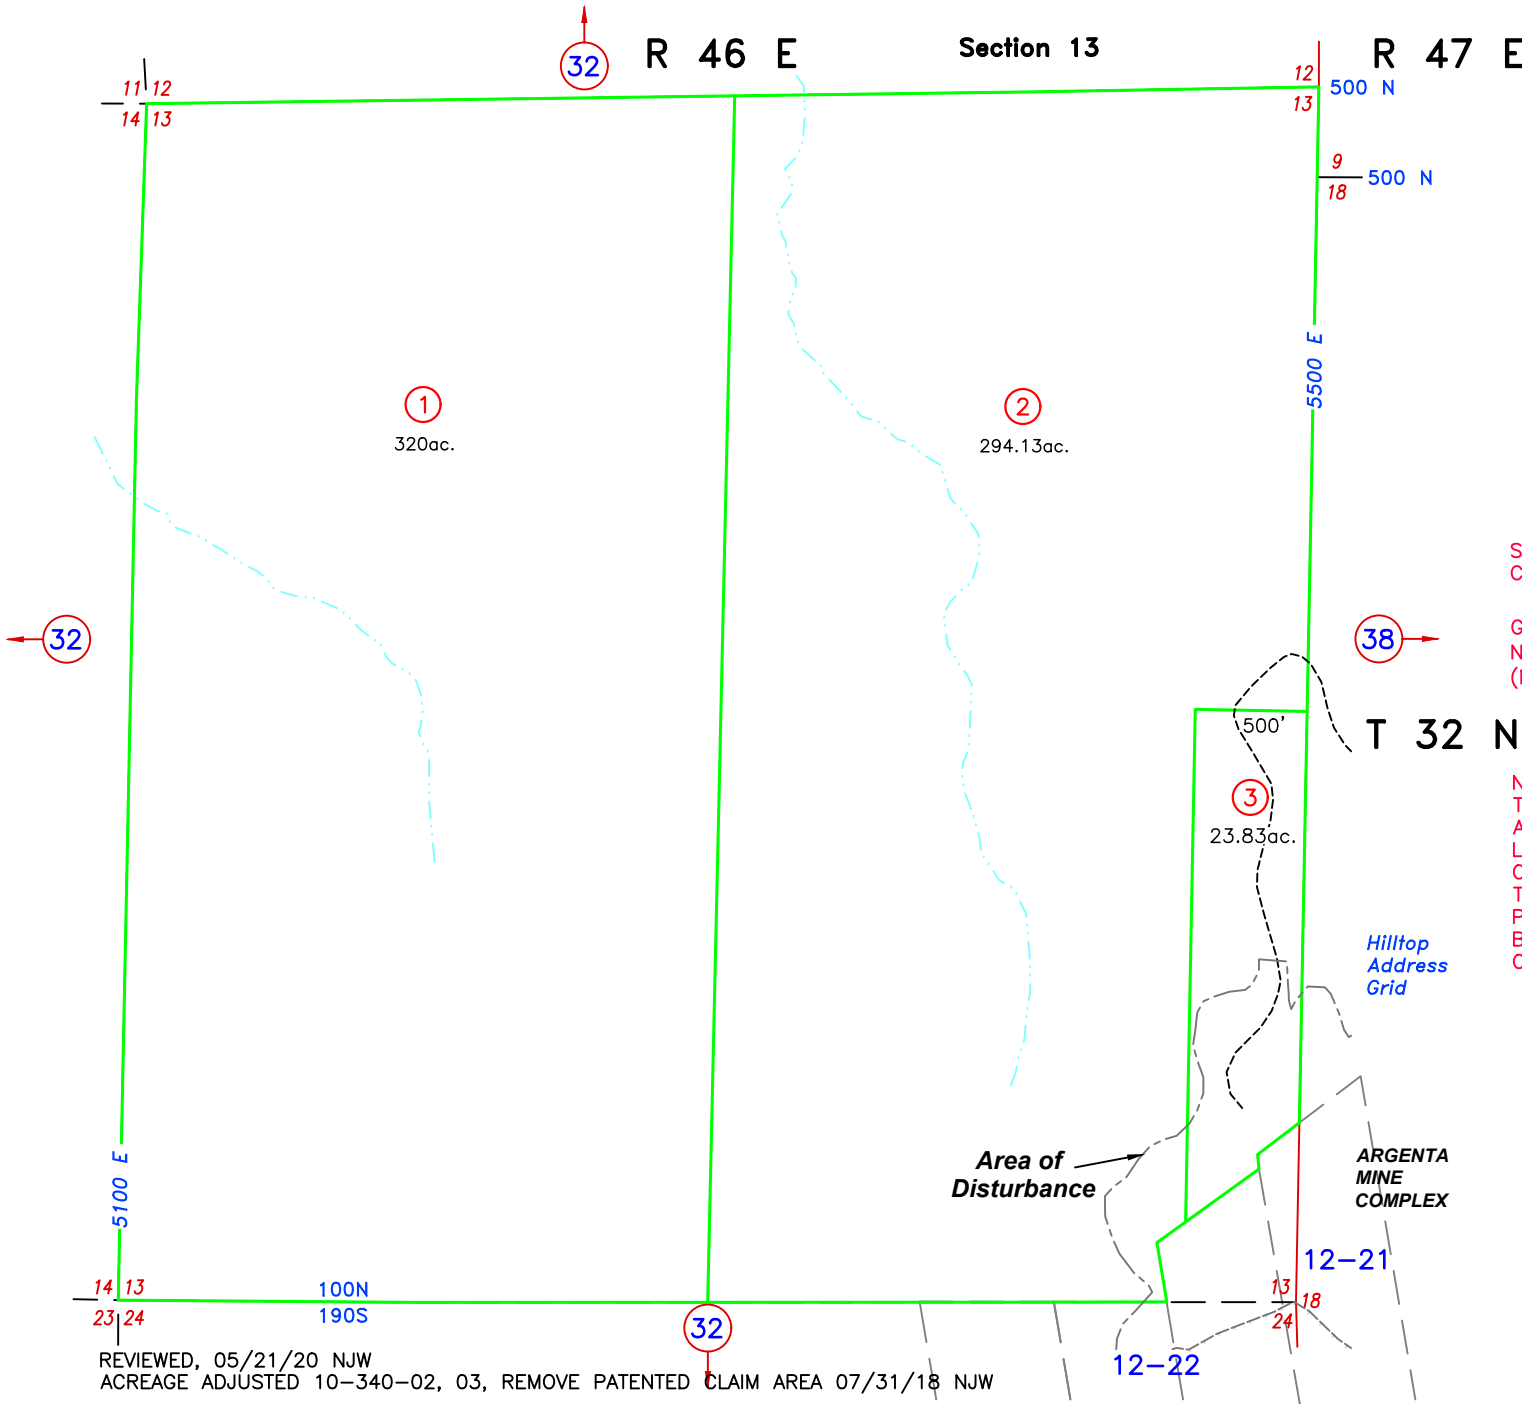


SEE BOOK 12 FOR PATENTED MINING CLAIMS

GROSS ACREAGE IS SHOWN.
NET ACREAGE LABELED (NET) OR (N)
(M) INDICATES CAD MEASURED

NOTE:
THIS PLAT IS FOR ASSESSMENT USE ONLY,
AND DOES NOT REPRESENT A SURVEY. NO
LIABILITY IS ASSUMED AS TO THE ACCURACY
OF THE DATA DELINEATED HEREON. USE OF
THIS PLAT FOR OTHER THAN ASSESSMENT
PURPOSES IS FORBIDDEN UNLESS APPROVED
BY THE DEPARTMENT OF TAXATION, DIVISION
OF ASSESSMENT STANDARDS.

REVIEWED, 05/21/20 NJW
ACREAGE ADJUSTED 10-340-02, 03, REMOVE PATENTED CLAIM AREA 07/31/18 NJW

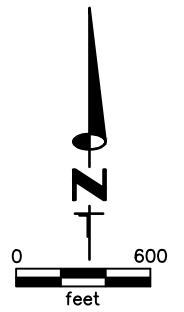

M.D.B. & M.

LANDER COUNTY