


32 R 46 E


Section 28

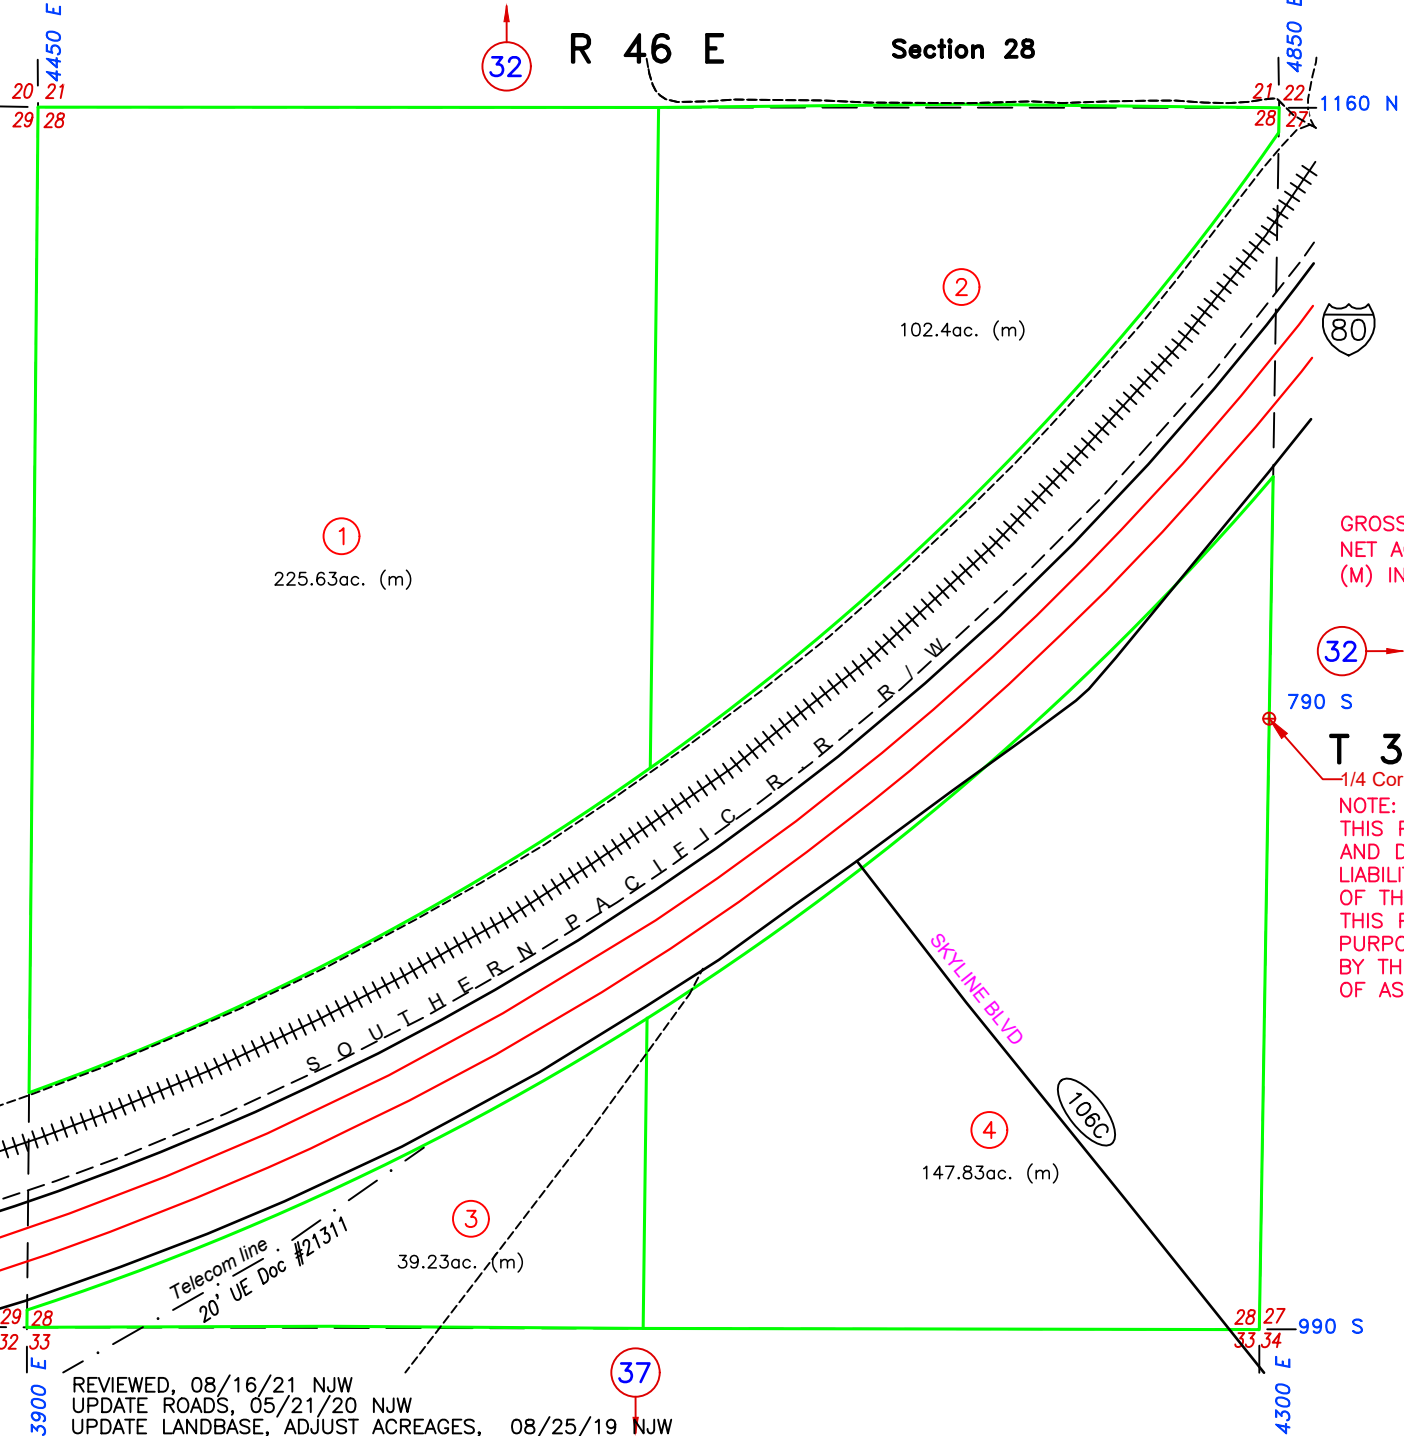

GROSS ACREAGE IS SHOWN.
NET ACREAGE LABELED (NET) OR (N)
(M) INDICATES CAD MEASURED

32
790 S
T 32 N
1/4 Cor.

NOTE:
THIS PLAT IS FOR ASSESSMENT USE ONLY,
AND DOES NOT REPRESENT A SURVEY. NO
LIABILITY IS ASSUMED AS TO THE ACCURACY
OF THE DATA DELINEATED HEREON. USE OF
THIS PLAT FOR OTHER THAN ASSESSMENT
PURPOSES IS FORBIDDEN UNLESS APPROVED
BY THE DEPARTMENT OF TAXATION, DIVISION
OF ASSESSMENT STANDARDS.

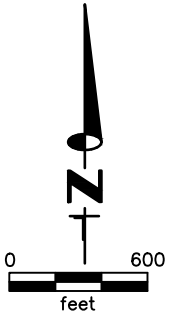

M.D.B. & M.

LANDER COUNTY

REVIEWED, 08/16/21 NJW
UPDATE ROADS, 05/21/20 NJW
UPDATE LANDBASE, ADJUST ACREAGES, 08/25/19 NJW

Muleshoe
Address
Grid, N
of I-80

Hilltop
Address
Grid