


COUNTY LINE FROM USGS NATIONAL BOUNDARY DATASET, 2020

R 44 E Sections 1, 2, 3, 11, 12

RR R/W LOCATED, NOT CONSTRUCTED, SEE PG 10-16

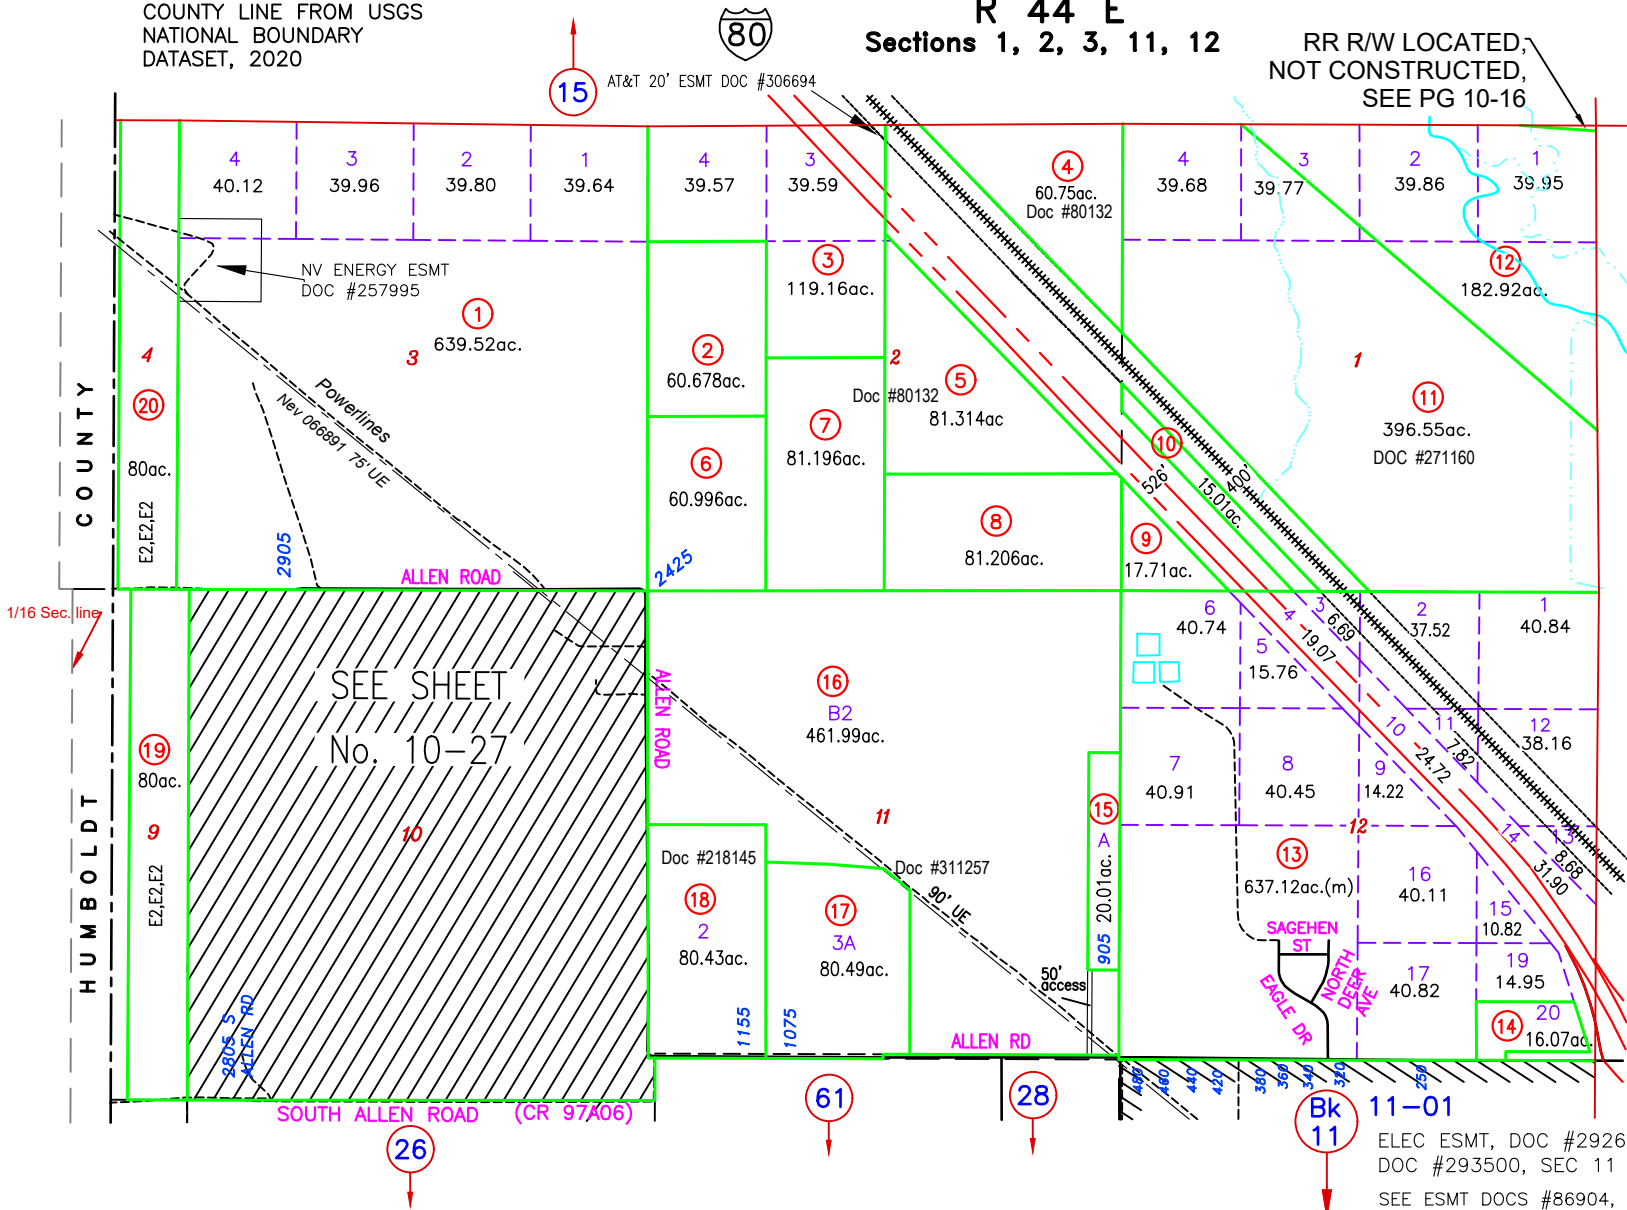


GROSS ACREAGE IS SHOWN. (N) INDICATES NET ACREAGE (M) INDICATES CAD MEASURED (UE) UTILITY EASEMENT

T 32 N

29

NOTE: THIS PLAT IS FOR ASSESSMENT USE ONLY, AND DOES NOT REPRESENT A SURVEY. NO LIABILITY IS ASSUMED AS TO THE ACCURACY OF THE DATA DELINEATED HEREON. USE OF THIS PLAT FOR OTHER THAN ASSESSMENT PURPOSES IS FORBIDDEN UNLESS APPROVED BY THE DEPARTMENT OF TAXATION, DIVISION OF ASSESSMENT STANDARDS.

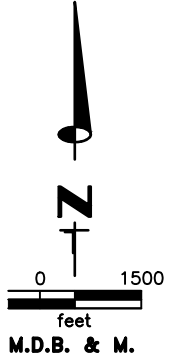

ELEC ESMT, DOC #292665, DOC #293500, SEC 11 SEE ESMT DOCS #86904, 183520, 244286

BOUNDARY LINE ADJUSTMENT, 010-630-16, 17, DOC #311257, 02/25/24 NJW UPDATE ACREAGE, 010-630-05, 07/16/23 NJW NEW MAP PAGE, SPLIT FROM 10-26, PARCELS RENUMBERED, 01/05/23 NJW