


R 44 E 04 S1/2, SW1/4 Section 24

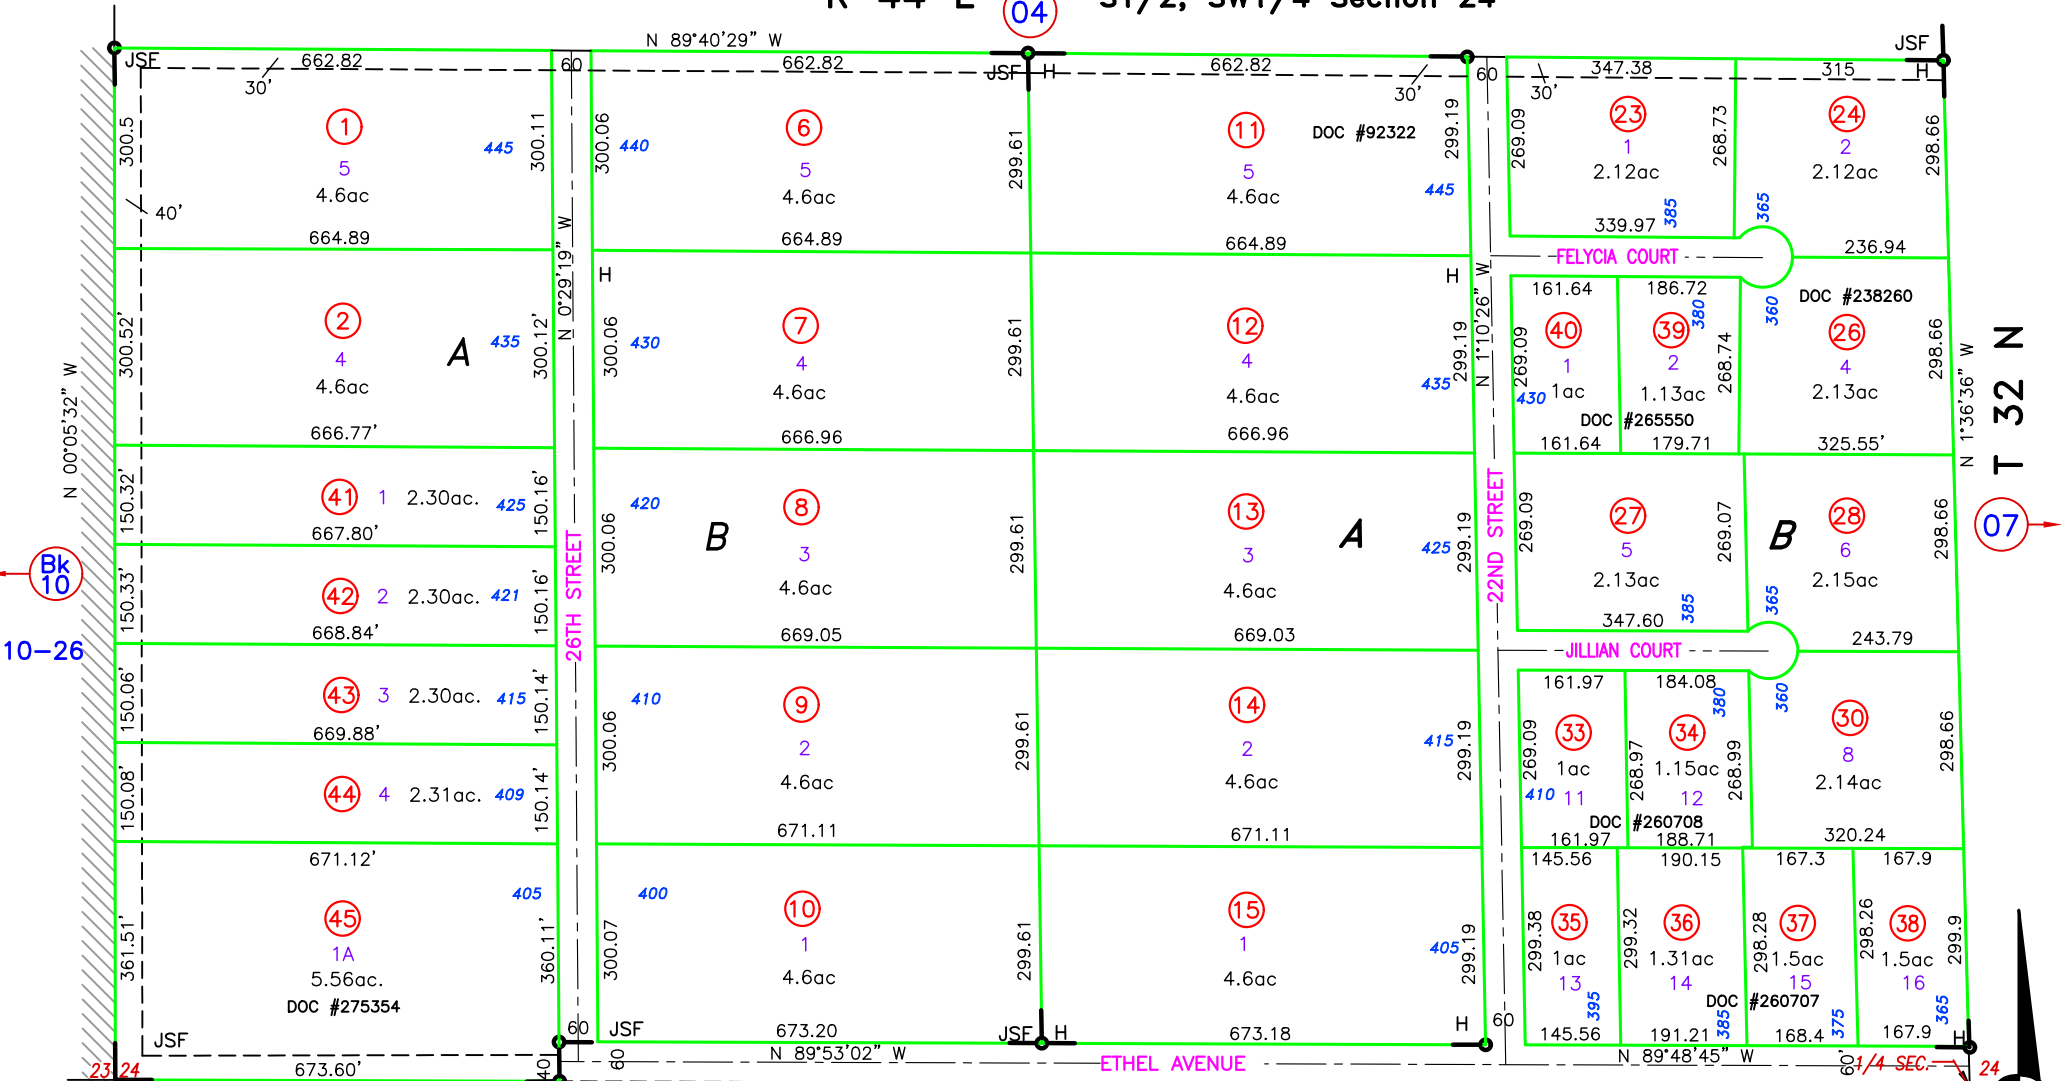

Bk 10
10-26

T 32 N
07

JSF - JSF SUBDIVISION, DOC #94436
H - HOALST SUBDIVISION, DOC #94437

NOTE:
THIS PLAT IS FOR ASSESSMENT USE ONLY, AND DOES NOT REPRESENT A SURVEY. NO LIABILITY IS ASSUMED AS TO THE ACCURACY OF THE DATA DELINEATED HEREON. USE OF THIS PLAT FOR OTHER THAN ASSESSMENT PURPOSES IS FORBIDDEN UNLESS APPROVED BY THE DEPT. OF TAXATION. DIVISION OF ASSESSMENT STANDARDS.

GROSS ACREAGE IS SHOWN.
(N) INDICATES NET ACREAGE
(M) INDICATES CAD MEASURED



REVIEWED 06/12/23, NJW
SPLIT 011-050-03 TO 011-050-41 & 42 AND
SPLIT 011-050-04 TO 011-050-43 & 44 DOC #270174
COMBINE 011-050-21 & 22 TO 011-050-45 DOC #275354; 02/01/17 NJW

LANDER COUNTY