

R 45 E Section 20

Bk 10 10-62

Bk 02

09

T 32 N

BATTLE MOUNTAIN
BOOK 02



LEVEE EASEMENT DOCS #236777, 236778, 236779, 240682

GROSS ACREAGE IS SHOWN.
(N) INDICATES NET ACREAGE
(M) INDICATES CAD MEASURED
(R) INDICATES RECORDED
(UE) UTILITY EASEMENT

NOTE:
THIS PLAT IS FOR ASSESSMENT USE ONLY,
AND DOES NOT REPRESENT A SURVEY. NO
LIABILITY IS ASSUMED AS TO THE ACCURACY
OF THE DATA DELINEATED HEREON. USE OF
THIS PLAT FOR OTHER THAN ASSESSMENT
PURPOSES IS FORBIDDEN UNLESS APPROVED
BY THE DEPARTMENT OF TAXATION, DIVISION
OF ASSESSMENT STANDARDS.

10

Muleshoe
Address
Grid, N
of I-80

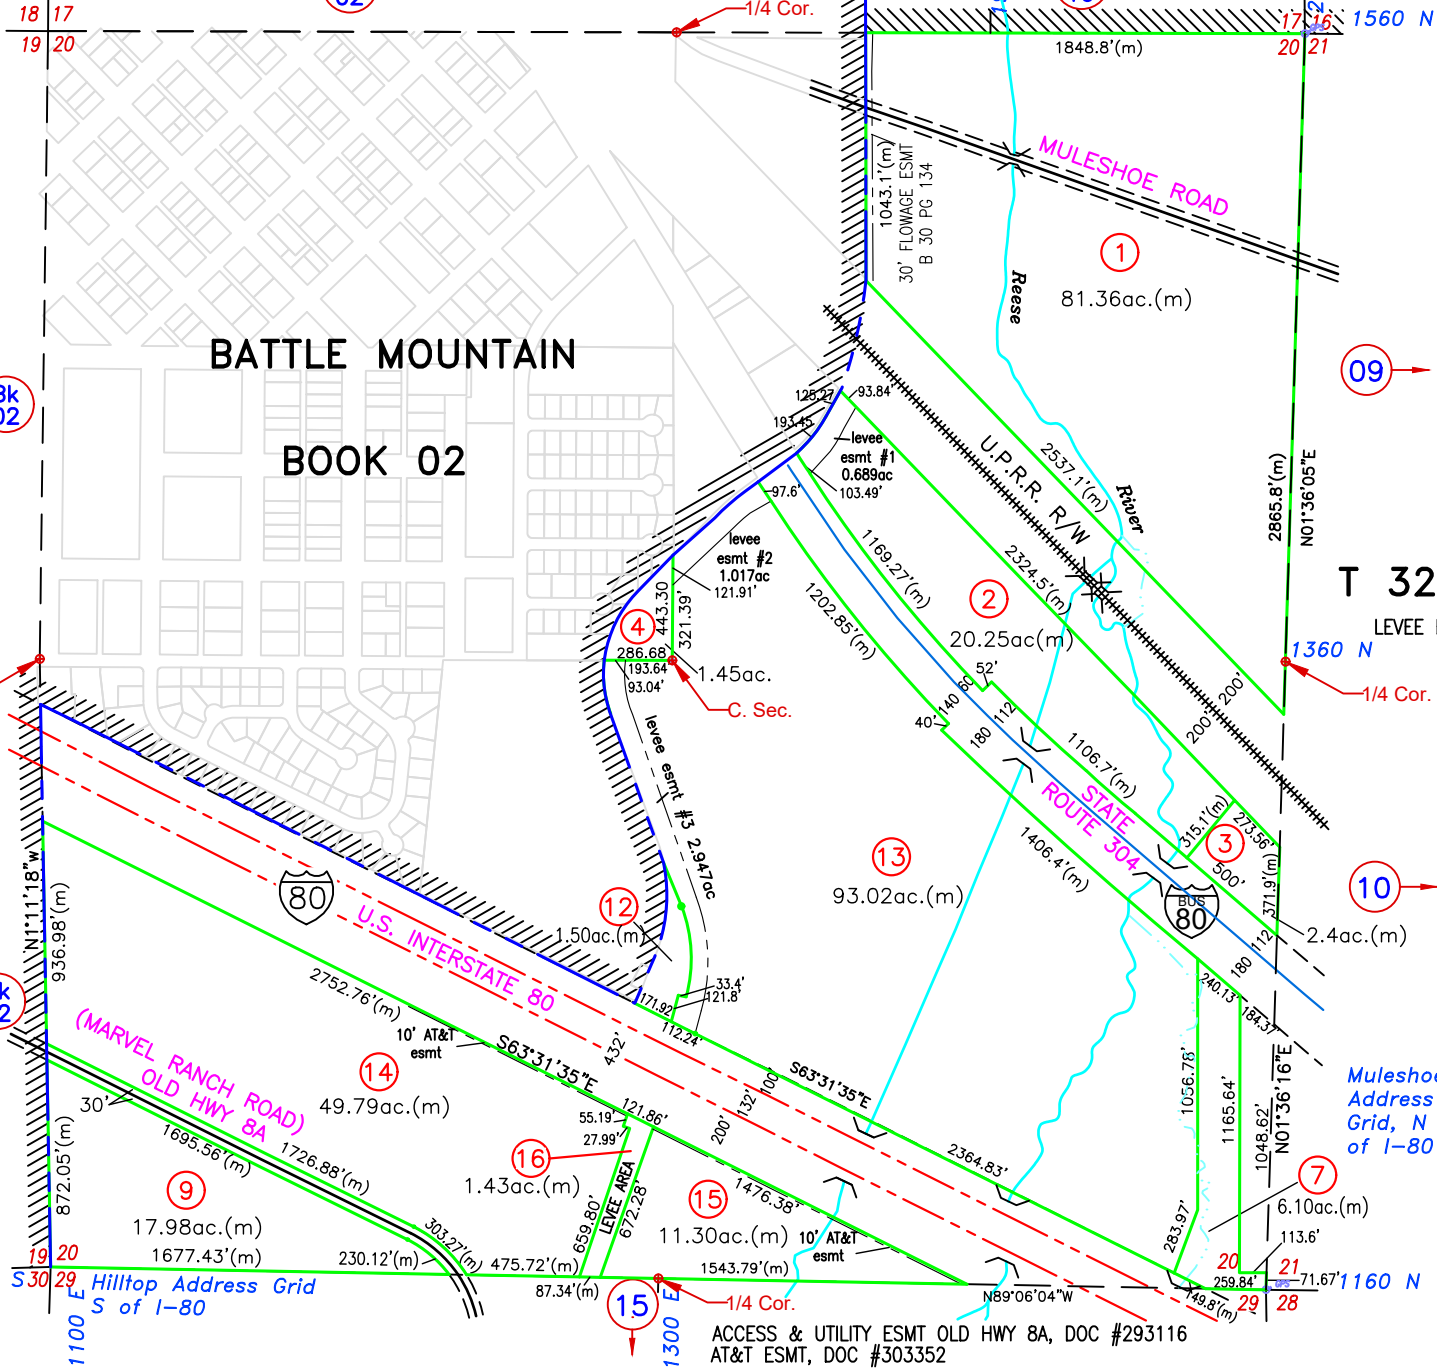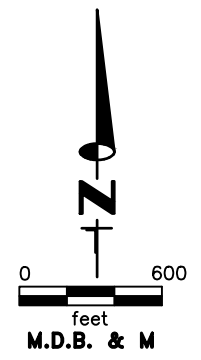

011-080-09 AND 14, REMEASURED ACREAGES AND DIMENSIONS TO
FIT 60' OLD HWY 8A RIGHT-OF-WAY, 08/23/23, NJW
011-080-08 SPLIT TO 011-080-014, 15, 16, DOC #240701, 08/04/2022