


# 11-23 ZONING MAP

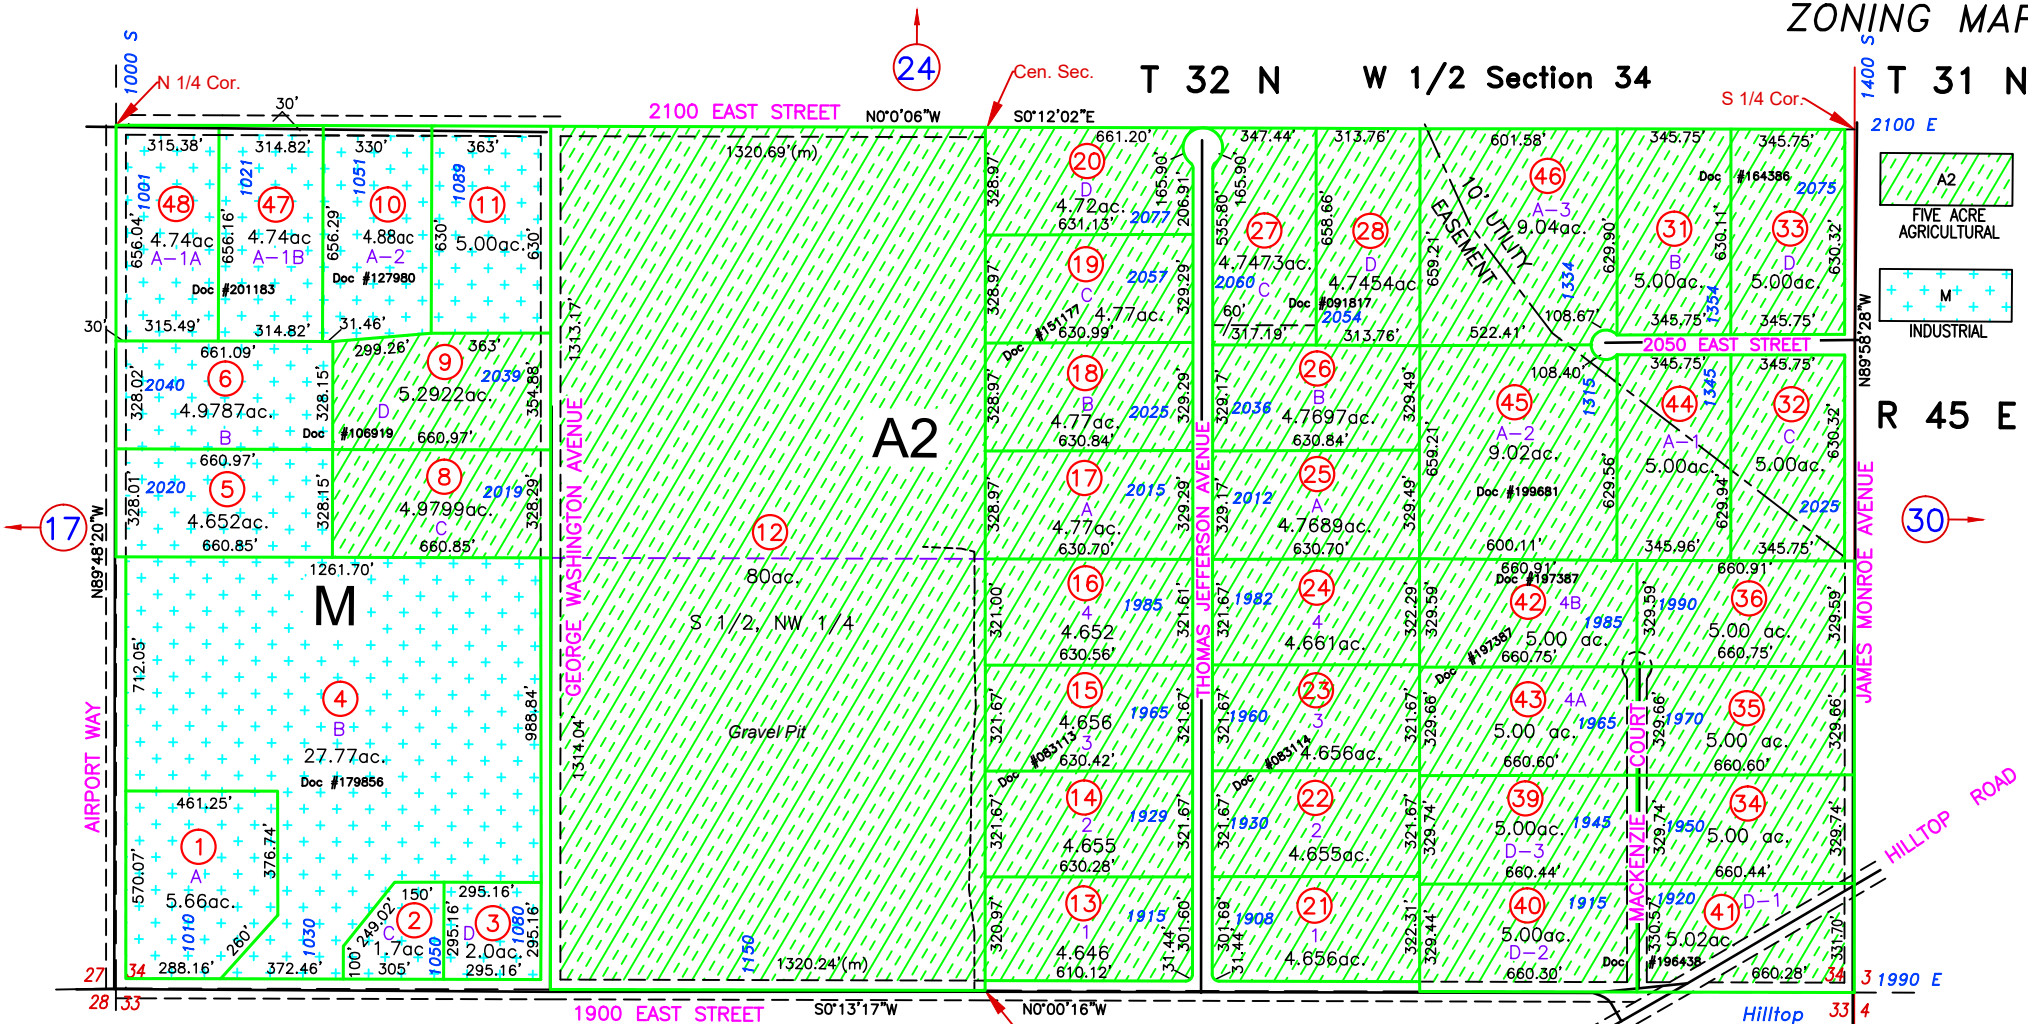


GROSS ACREAGE IS SHOWN.  
 (N) INDICATES NET ACREAGE  
 (M) INDICATES CAD MEASURED  
 (UE) UTILITY EASEMENT

ZONING CHANGE 011-230-08  
 AND 09, M TO A2, DOC  
 #309858 9/25/2023 NJW

REVIEWED 09/25/23 NJW  
 UPDATE LANDBASE 08/15/19 NJW

APN	GROSS AC	NET AC	DOC #
11-023-10	4.88	4.66	127980
11-023-39	5.00	4.77	196438
11-023-40	5.00	4.34	196438
11-023-41	5.02	4.15	196438
11-023-42	5.00	4.96	197387
11-023-43	5.00	4.76	197387
11-023-47	4.74	4.09	201183
11-023-48	4.74	4.53	201183

NOTE:  
 THIS PLAT IS FOR ASSESSMENT USE ONLY,  
 AND DOES NOT REPRESENT A SURVEY. NO  
 LIABILITY IS ASSUMED AS TO THE ACCURACY  
 OF THE DATA DELINEATED HEREON. USE OF  
 THIS PLAT FOR OTHER THAN ASSESSMENT  
 PURPOSES IS FORBIDDEN UNLESS APPROVED  
 BY THE DEPARTMENT OF TAXATION, DIVISION  
 OF ASSESSMENT STANDARDS.

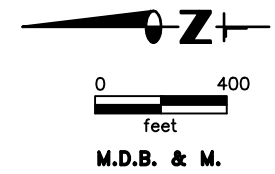

M.D.B. & M.  
**LANDER COUNTY**