


R 45 E

R 46 E

N 1/2 Sec 6

T 32 N

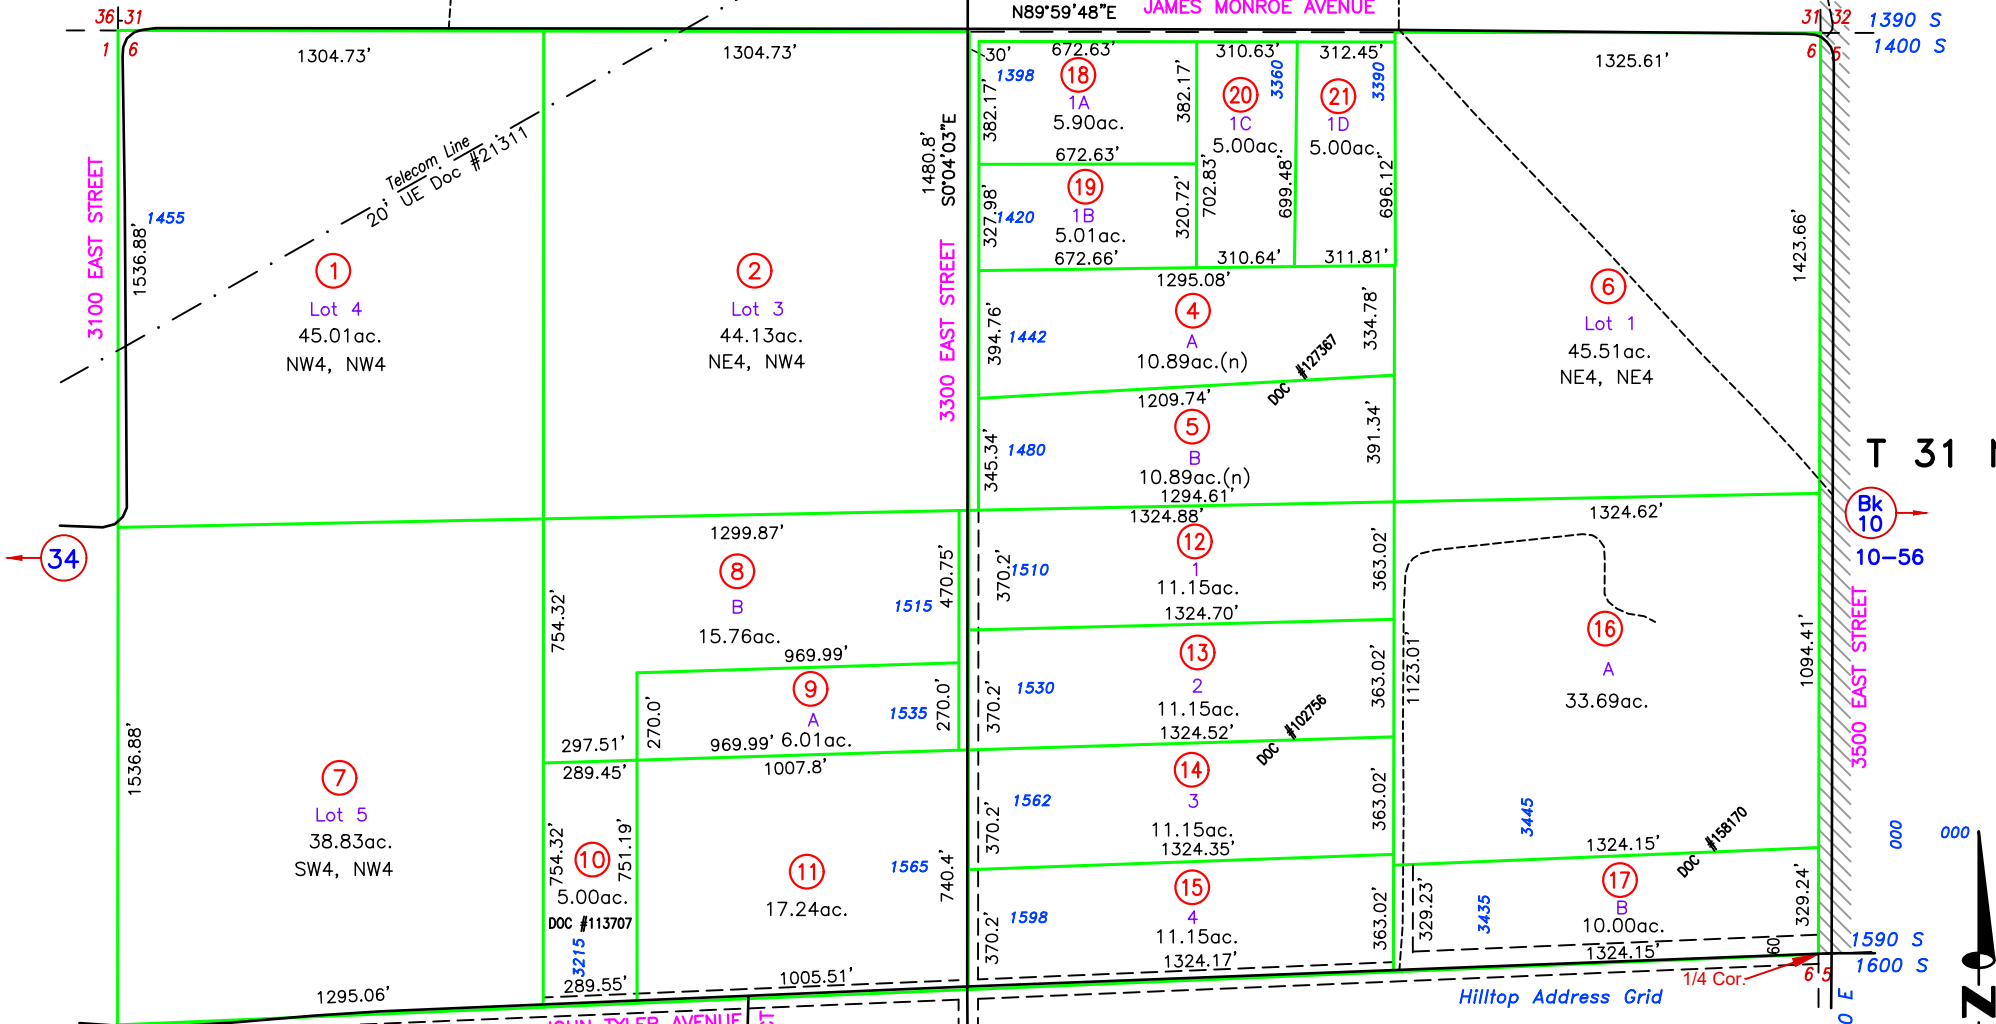

NOTE:
 THIS PLAT IS FOR ASSESSMENT USE ONLY, AND DOES NOT REPRESENT A SURVEY. NO LIABILITY IS ASSUMED AS TO THE ACCURACY OF THE DATA DELINEATED HEREON. USE OF THIS PLAT FOR OTHER THAN ASSESSMENT PURPOSES IS FORBIDDEN UNLESS APPROVED BY THE DEPT. OF TAXATION, DIVISION OF ASSESSMENT STANDARDS.

GROSS ACREAGE IS SHOWN.
 NET ACREAGE LABELED (NET) OR (N)
 (M) INDICATES CAD MEASURED
 (UE) UTILITY EASEMENT

REVIEWED 08/18/21 NJW
 UPDATE LANDBASE 09/15/19 NJW

M.D.B. & M.
LANDER COUNTY