


11-39  
ZONING MAP

38 R 45 E S 1/2 Sec 9

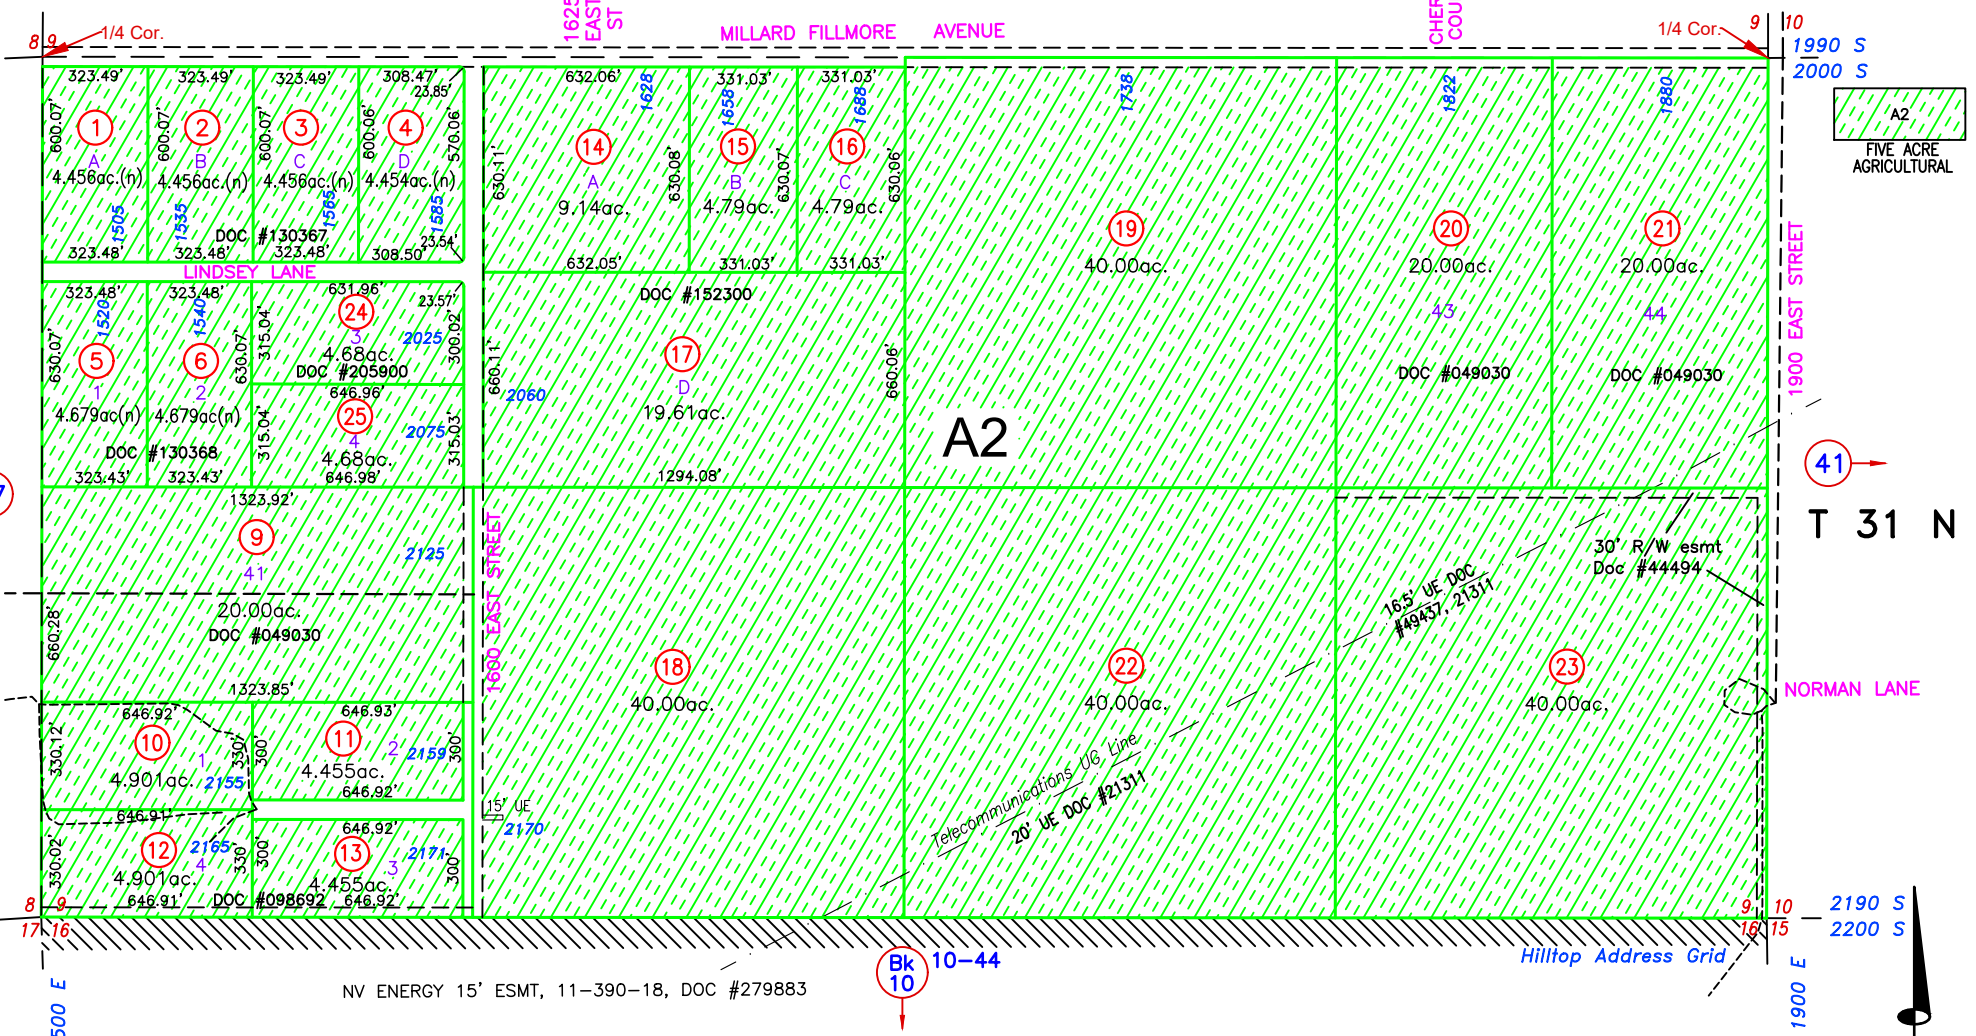

A2  
FIVE ACRE  
AGRICULTURAL

A2

T 31 N


Bk 10-44

NV ENERGY 15' ESMT, 11-390-18, DOC #279883

Hilltop Address Grid

NOTE:  
THIS PLAT IS FOR ASSESSMENT USE ONLY, AND DOES NOT REPRESENT A SURVEY. NO LIABILITY IS ASSUMED AS TO THE ACCURACY OF THE DATA DELINEATED HEREON. USE OF THIS PLAT FOR OTHER THAN ASSESSMENT PURPOSES IS FORBIDDEN UNLESS APPROVED BY THE DEPT. OF TAXATION, DIVISION OF ASSESSMENT STANDARDS.

GROSS ACREAGE IS SHOWN.  
(N) INDICATES NET ACREAGE  
(M) INDICATES CAD MEASURED  
(UE) UTILITY EASEMENT

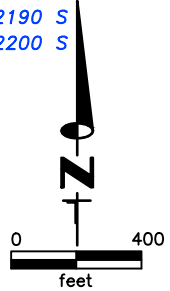

M.D.B. & M.