



42 R 45 E S 1/2 Sec 11

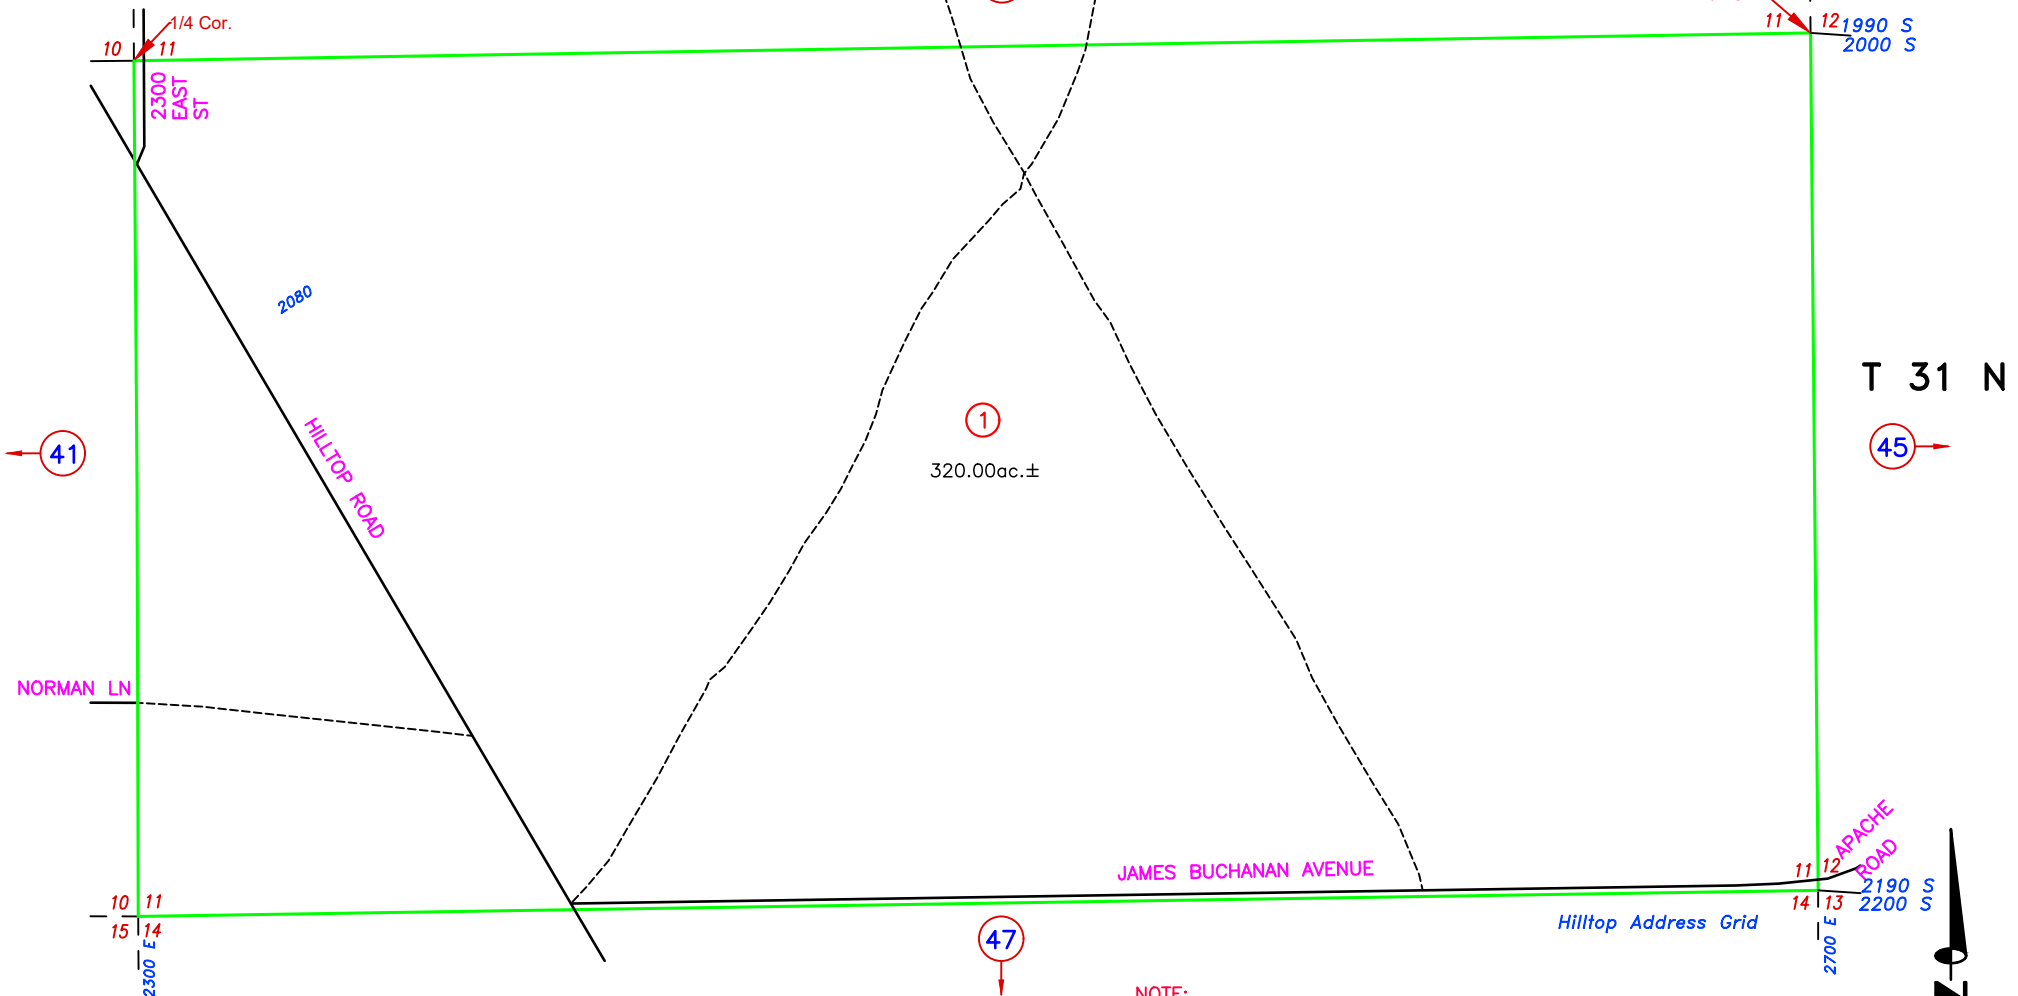

ROAD WIDTH 60' (TYPICAL)

GROSS ACREAGE IS SHOWN.
NET ACREAGE LABELED (NET) OR (N)
(M) INDICATES CAD MEASURED

NOTE:
THIS PLAT IS FOR ASSESSMENT USE ONLY, AND DOES NOT REPRESENT A SURVEY. NO LIABILITY IS ASSUMED AS TO THE ACCURACY OF THE DATA DELINEATED HEREON. USE OF THIS PLAT FOR OTHER THAN ASSESSMENT PURPOSES IS FORBIDDEN UNLESS APPROVED BY THE DEPT. OF TAXATION. DIVISION OF ASSESSMENT STANDARDS.

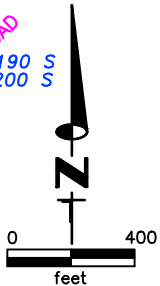

M.D.B. & M.

LANDER COUNTY