


R 45 E A Portion of Section 12

R 46 E

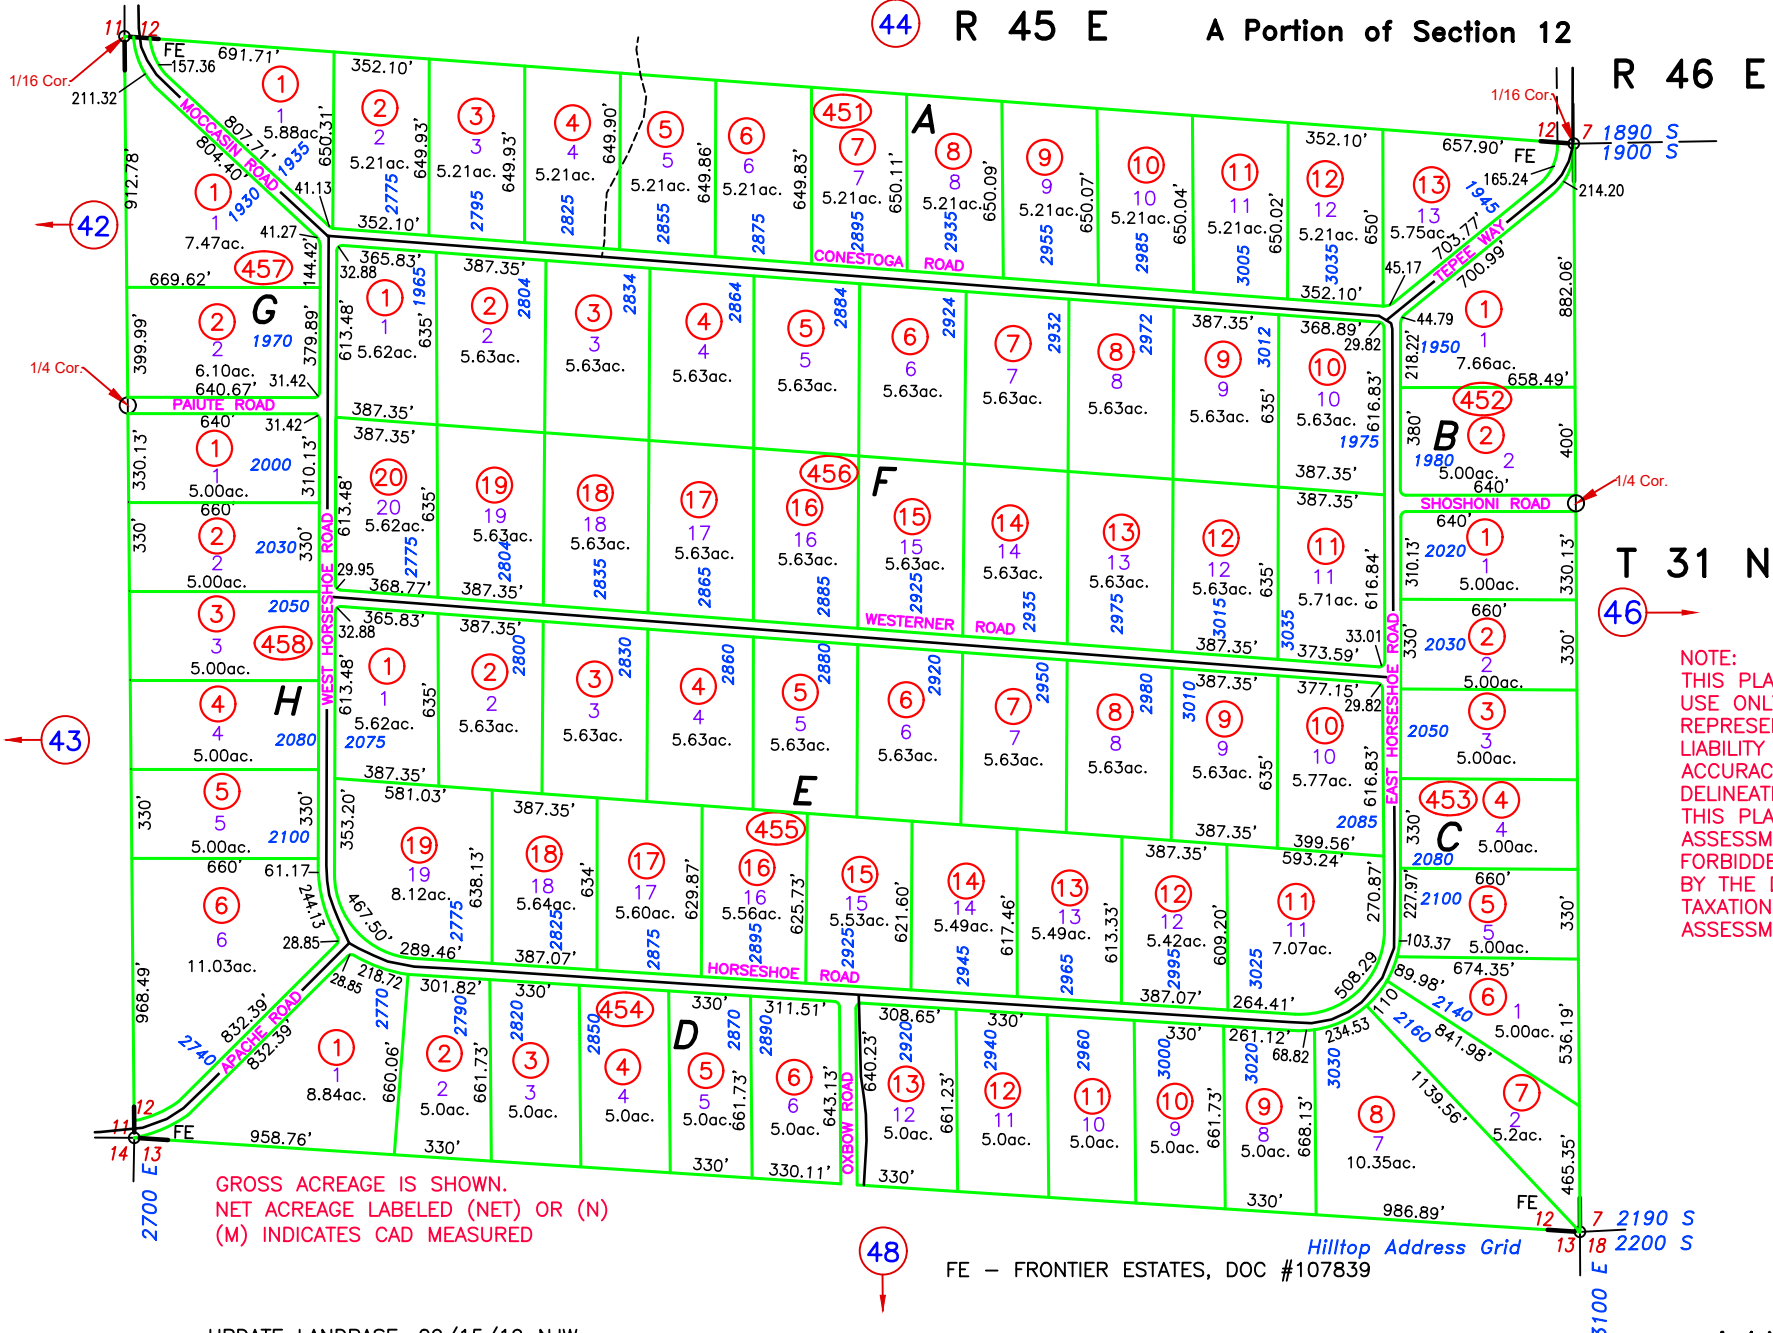

GROSS ACREAGE IS SHOWN.  
 NET ACREAGE LABELED (NET) OR (N)  
 (M) INDICATES CAD MEASURED

NOTE:  
 THIS PLAT IS FOR ASSESSMENT  
 USE ONLY, AND DOES NOT  
 REPRESENT A SURVEY. NO  
 LIABILITY IS ASSUMED AS TO THE  
 ACCURACY OF THE DATA  
 DELINEATED HEREON. USE OF  
 THIS PLAT FOR OTHER THAN  
 ASSESSMENT PURPOSES IS  
 FORBIDDEN UNLESS APPROVED  
 BY THE DEPARTMENT OF  
 TAXATION, DIVISION OF  
 ASSESSMENT STANDARDS.

UPDATE LANDBASE, 09/15/19 NJW

FE - FRONTIER ESTATES, DOC #107839

LANDER COUNTY